


021717 BEW

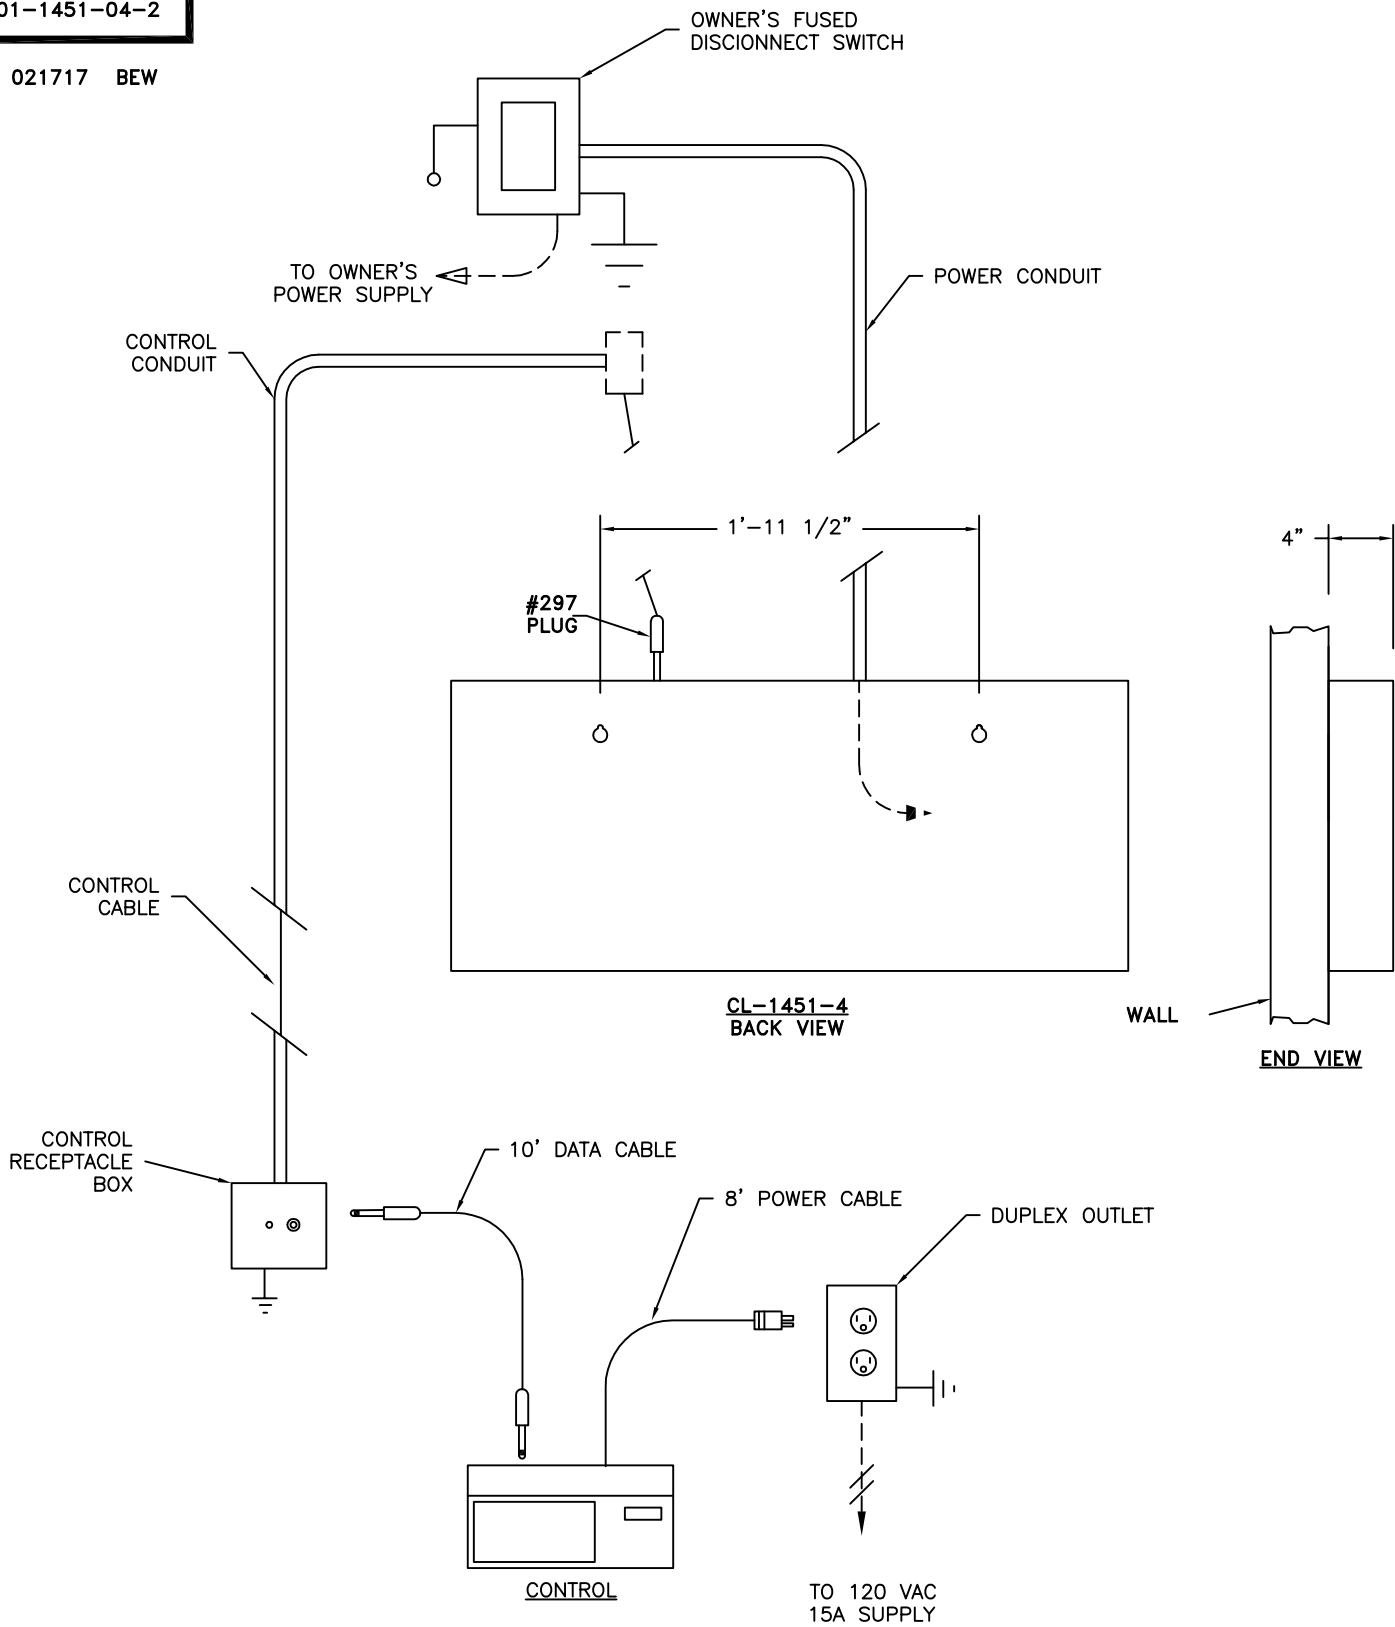

**NOTES:**  
 POWER WIRES SHOULD BE ROUTED IN SEPARATE CONDUIT FROM CONTROL CABLE. SUGGEST 1/2" CONDUIT FOR CONTROL.  
 FAIR-PLAY ASSUMES NO RESPONSIBILITIES FOR INSTALLATIONS DONE BY OTHERS.  
 \* REFERENCE 01-0500-01 FOR INSTALLATION NOTES.