

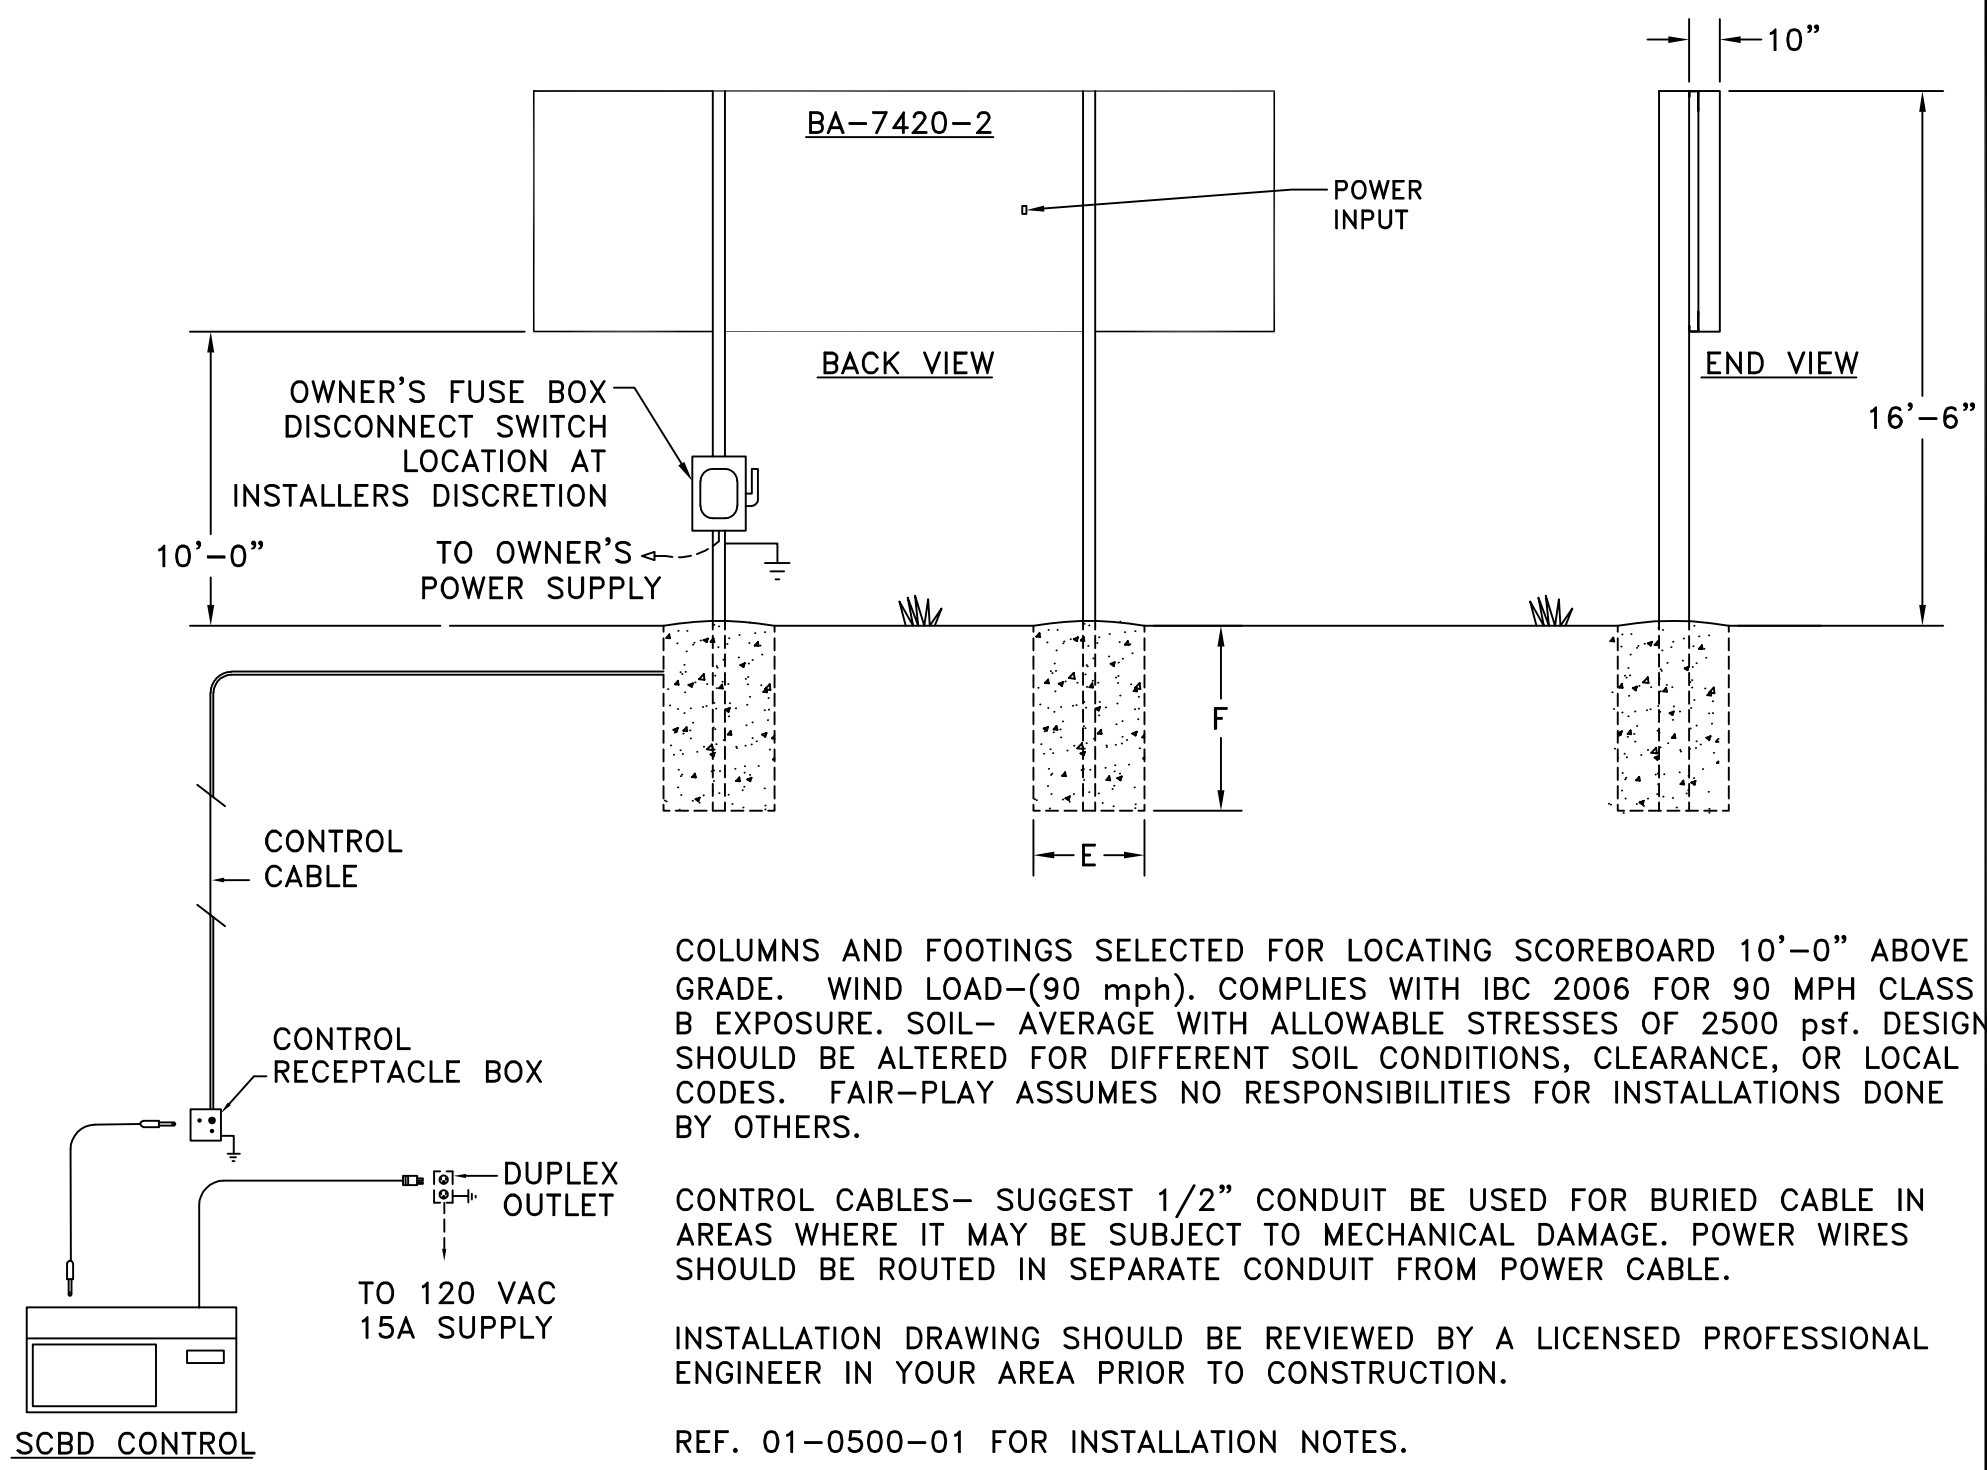


A	B	C	D	E	F	G	H	COLUMNS	POWER
10'-0"	5'-0"	6'-3 1/2"	1 1/4"	2'-6"	9'-0"	6'-6"	20'-0"	W10 X 22	REFERENCE 01-7420-03-1

DIMENSIONS

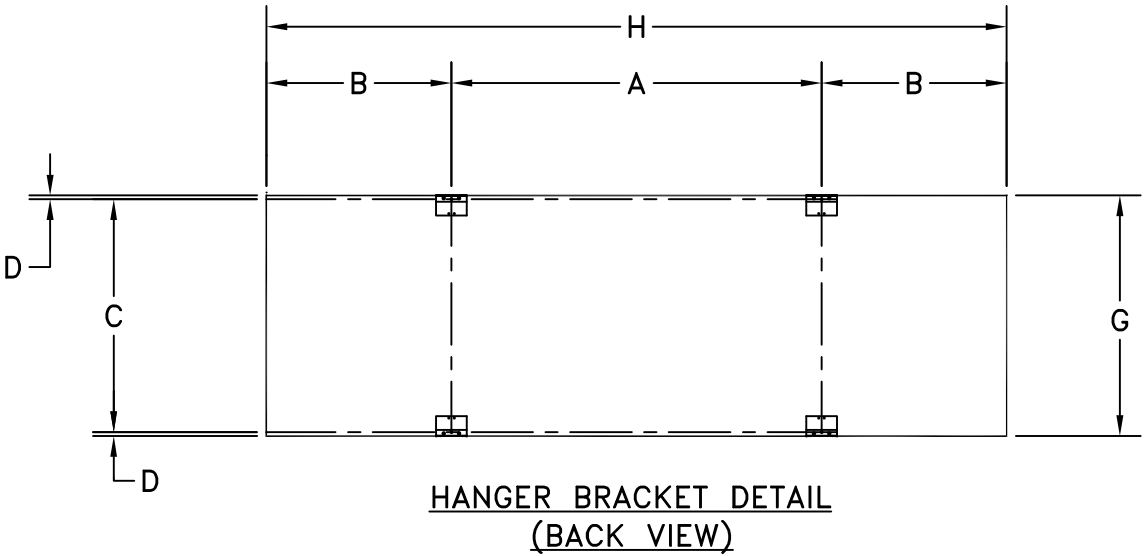

SCBD CONTROL

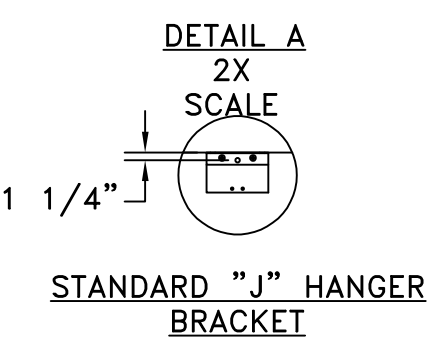

CUSTOMER APPROVAL:		MY SIGNATURE BELOW SIGNIFIES MY APPROVAL TO PROCEED WITH THE DESIGN WORK SPECIFIED HEREIN AND ACKNOWLEDGEMENT THAT I HAVE RECEIVED AND READ THE INSTALLATION SPECIFICATIONS CONTAINED IN FAIR-PLAY DOCUMENT NO. 01-0500-01. CONSULT YOUR FAIR-PLAY SALES ASSOCIATE IF YOU SHOULD HAVE ANY QUESTIONS OR REQUIRE ANY CHANGES TO THIS DOCUMENT.	
PROJECT:	SIGNATURE:	DATE:	
REFERENCE #:	PRINT NAME:		

A	UPDATED TITLE BLOCK FORMAT	07-29-22	BEW
OR	ORIGINAL RELEASE	04-21-14	BEW
REV.#	CHANGE	DATE	BY

**FAIR-PLAY**

6110 AVIATOR DRIVE  
HAZELWOOD, MO 63042

TITLE INSTALLATION FOR BA-7420-2	DRAWN BY BEW	MODEL BA-7420-2
	DATE 04-21-14	
	SCALE 3/16"=1'-0"	
DWG. NO. 01-7420-03-2		