



A	B	C	D	E	F	G	H	COLUMNS	POWER
7'-0"	3'-6"	3'-9 1/2"	1 1/4"	2'-6"	6'-6"	4'-0"	14'-0"	W8 X 15	REFERENCE 01-8114-111-1

DIMENSIONS

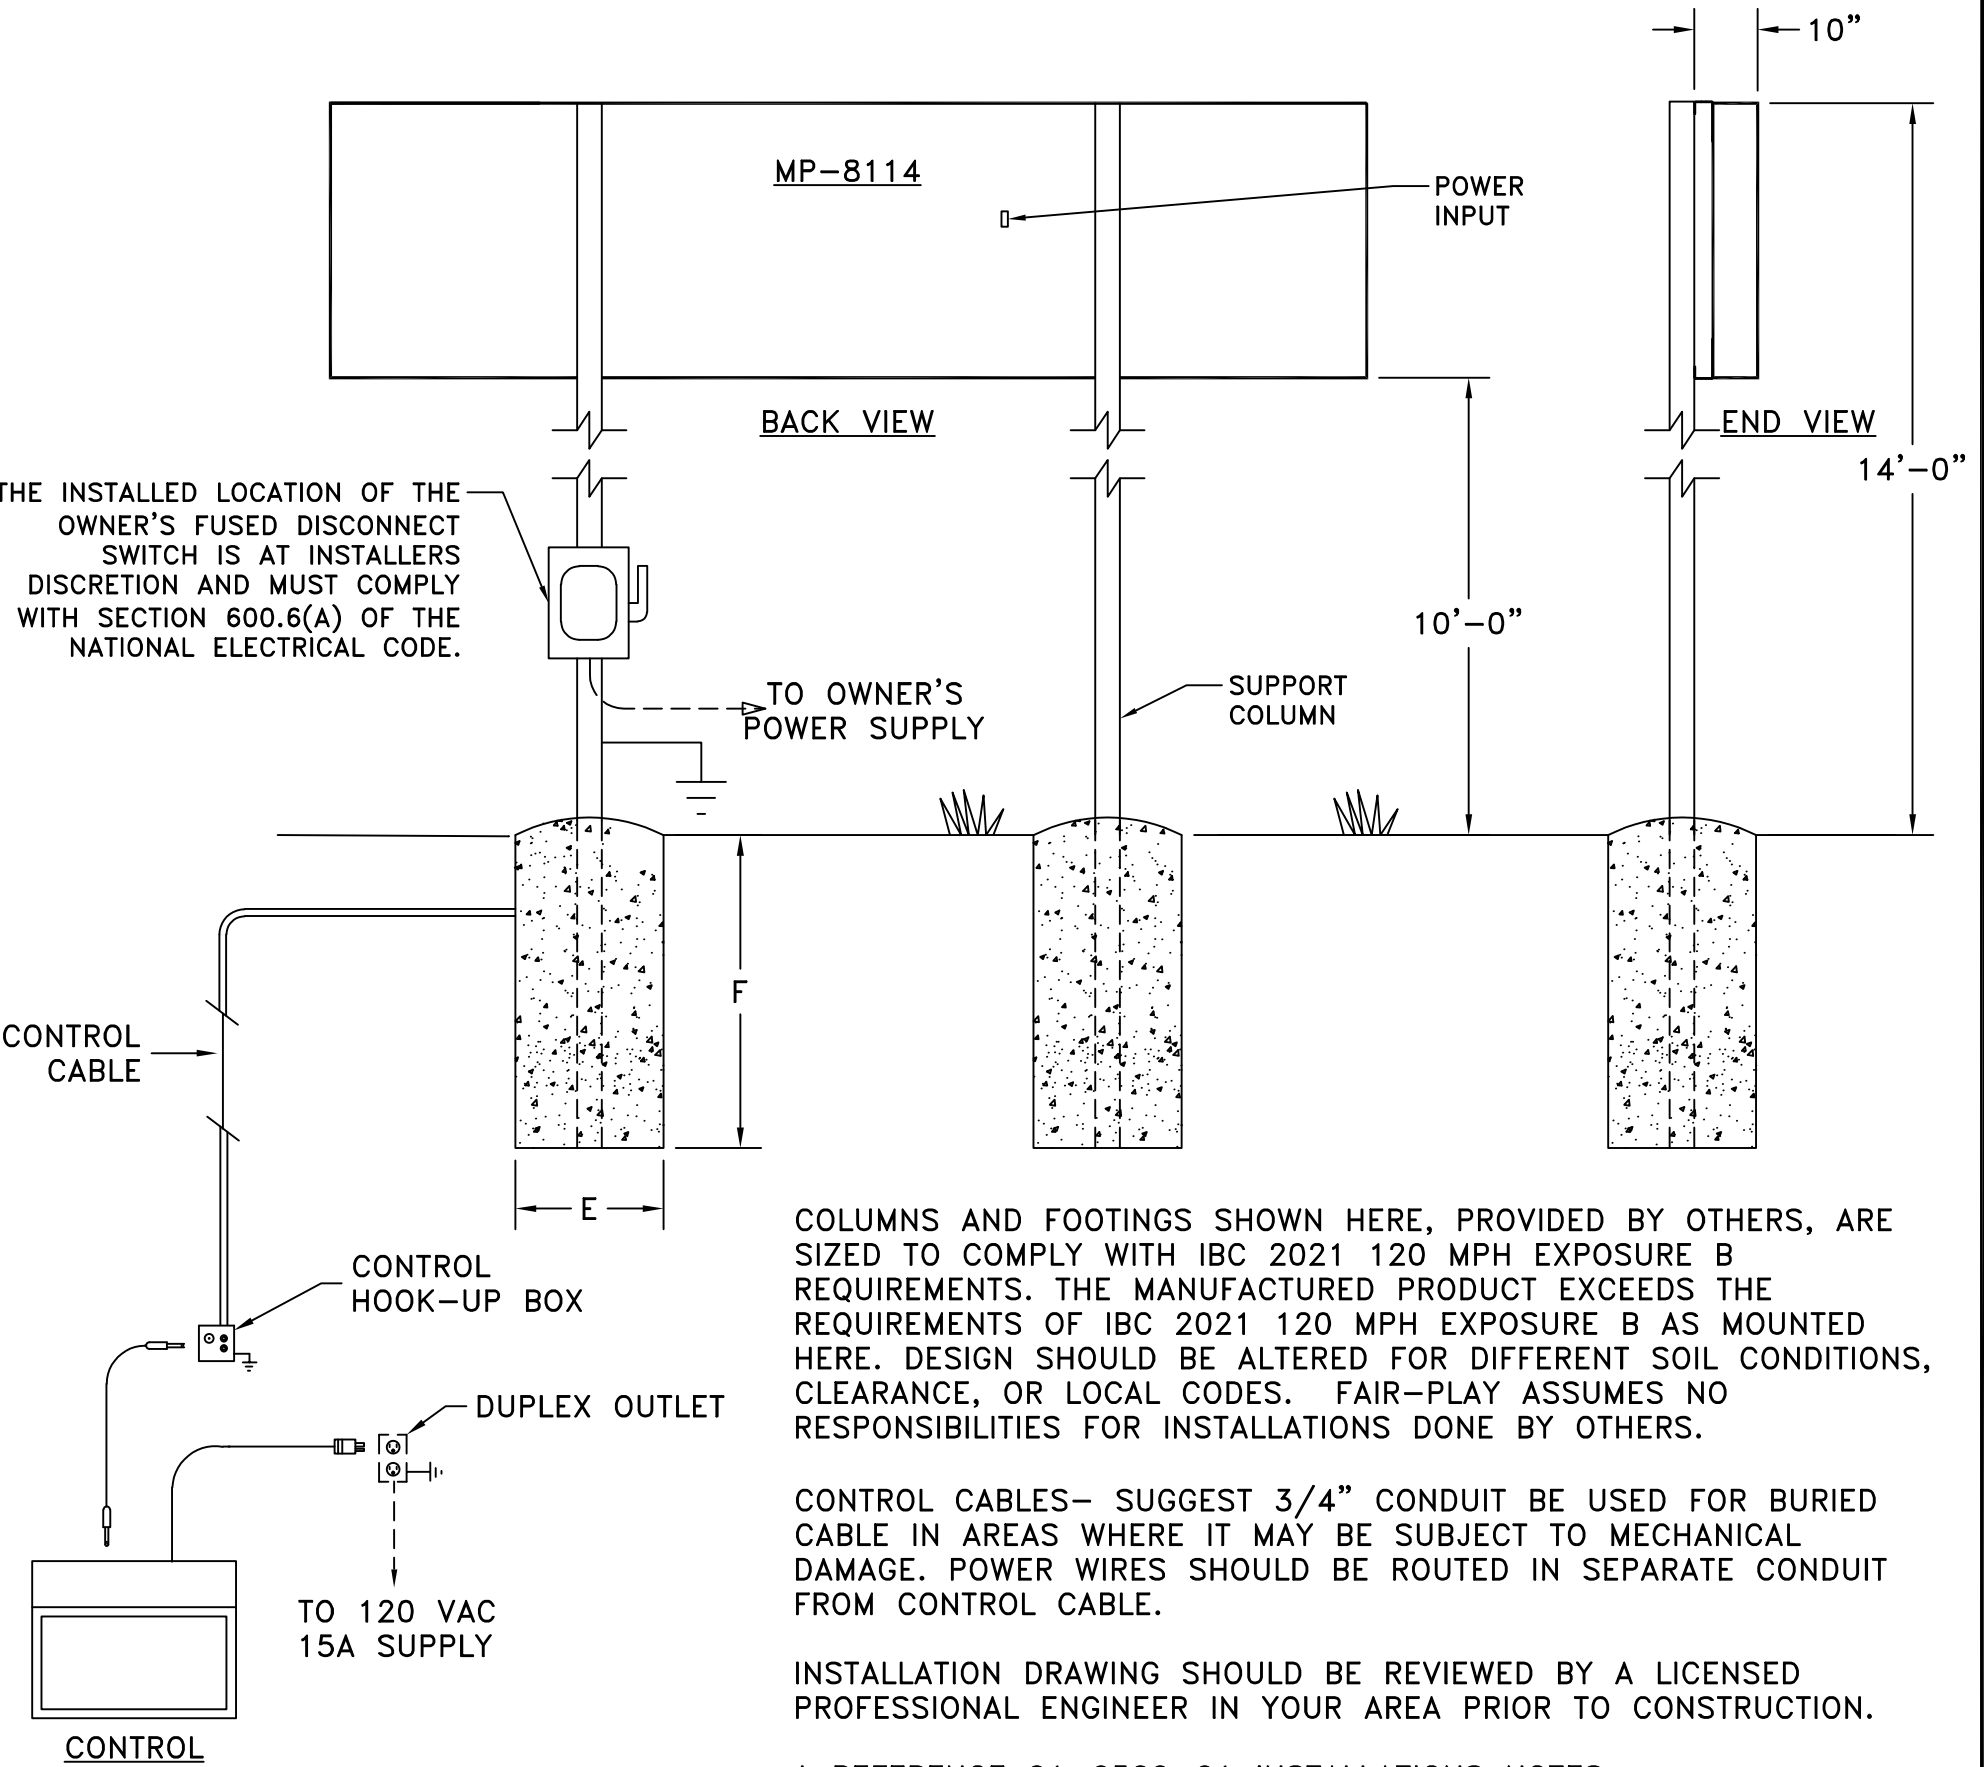

NOTE: IF WIRELESS IS ORDERED, CABLE & CONDUIT NOT REQ'D.

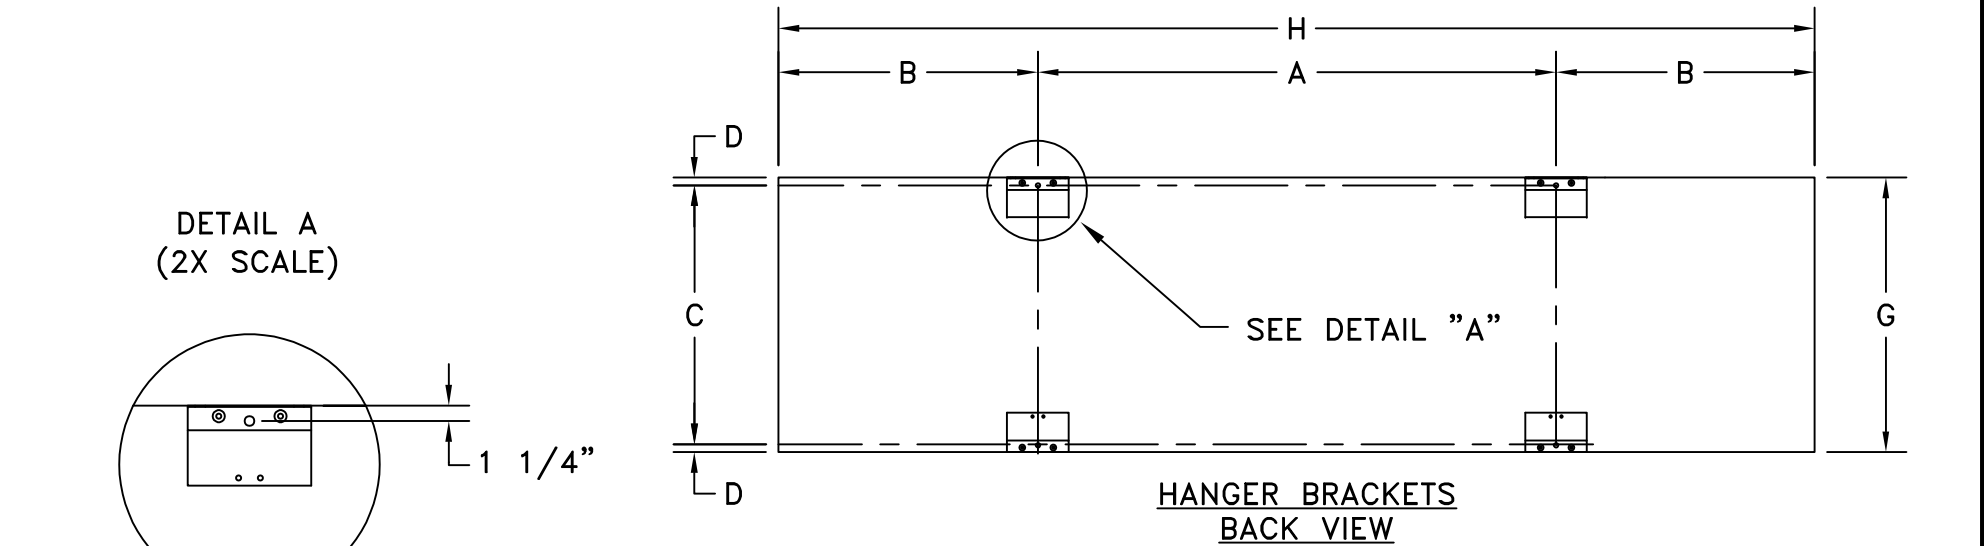

STANDARD J HANGER BRACKET

OR		ORIGINAL RELEASE		06-12-26	BEW	THIS DOCUMENT CONTAINS FAIR-PLAY PROPRIETARY INFORMATION. ANY DISCLOSURE, USE OR DUPLICATION OF THE DOCUMENT OR OF ANY INFORMATION CONTAINED THEREIN FOR OTHER THAN THE SPECIFIC PURPOSE FOR WHICH IT WAS DISCLOSED IS EXPRESSLY PROHIBITED, EXCEPT AS MAY BE OTHERWISE AGREED TO IN WRITING. COPYRIGHT 2022.	
REV.#		CHANGE		DATE	BY	TITLE INSTALLATION FOR MP-8114	
						DRAWN BY BEW DATE 06-12-26 SCALE 3/8"=1'-0"	MODEL B MP-8114 DWG. NO. 01-8114-111-2

6110 AVIATOR DRIVE
HAZELWOOD, MO 63042