
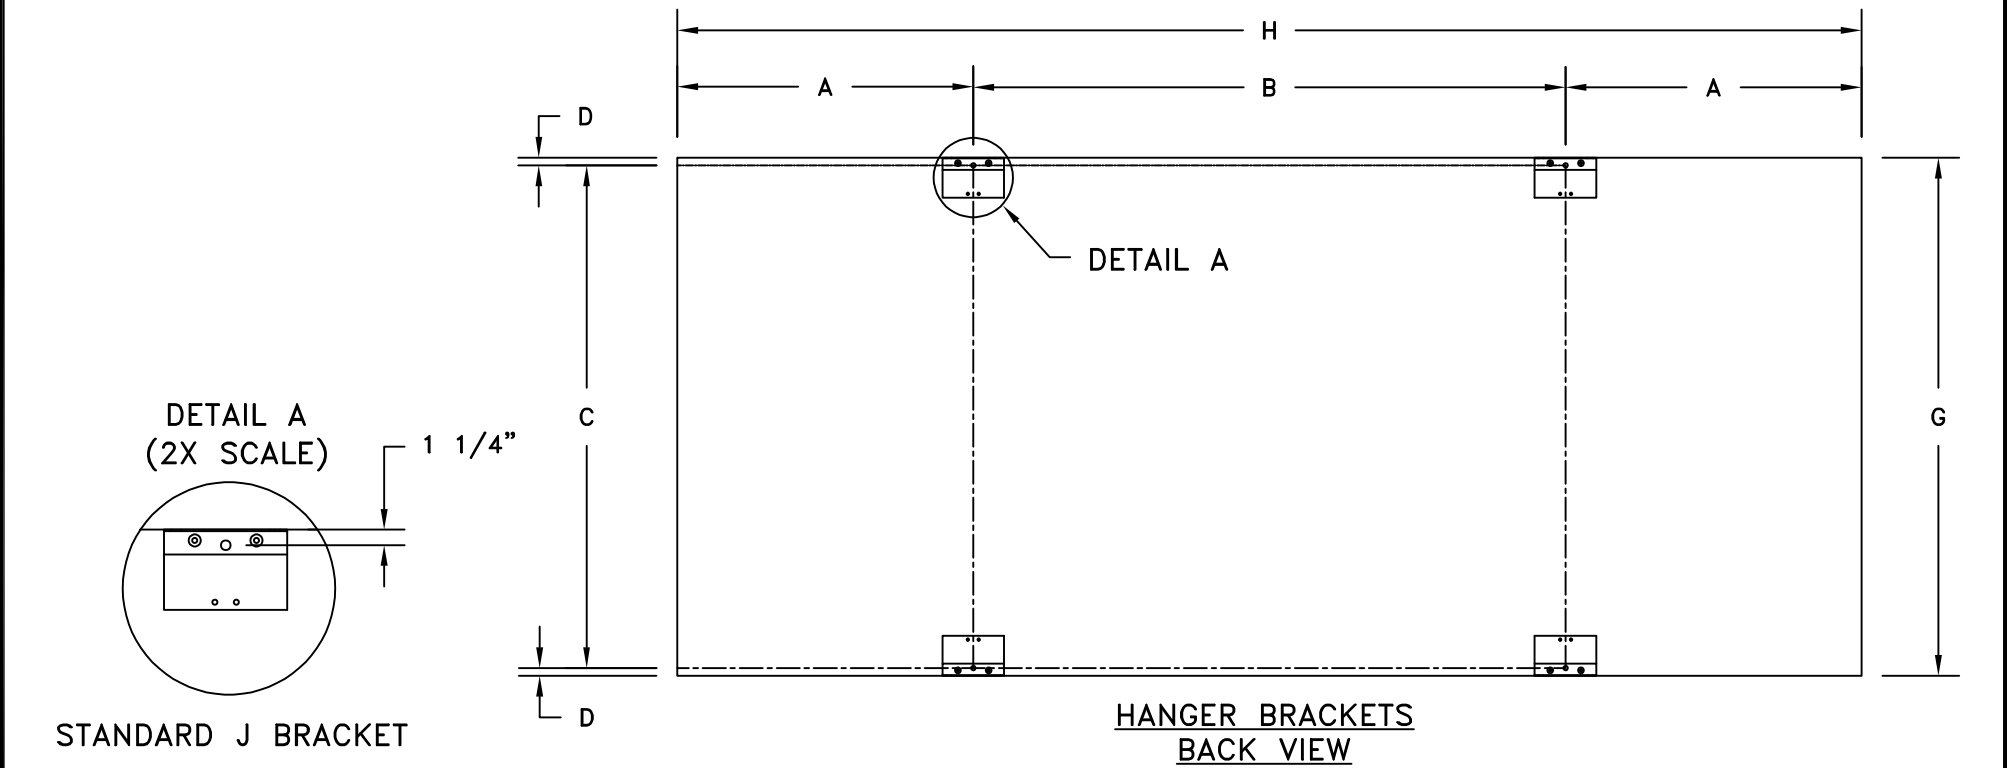


A	B	C	D	E	F	G	H	COLUMNS	POWER
4'-0"	8'-0"	6'-9 1/2"	1 1/4"	2'-6"	10'-0"	7'-0"	16'-0"	W12 X 30	REFERENCE 01-7116-09-1

DIMENSIONS

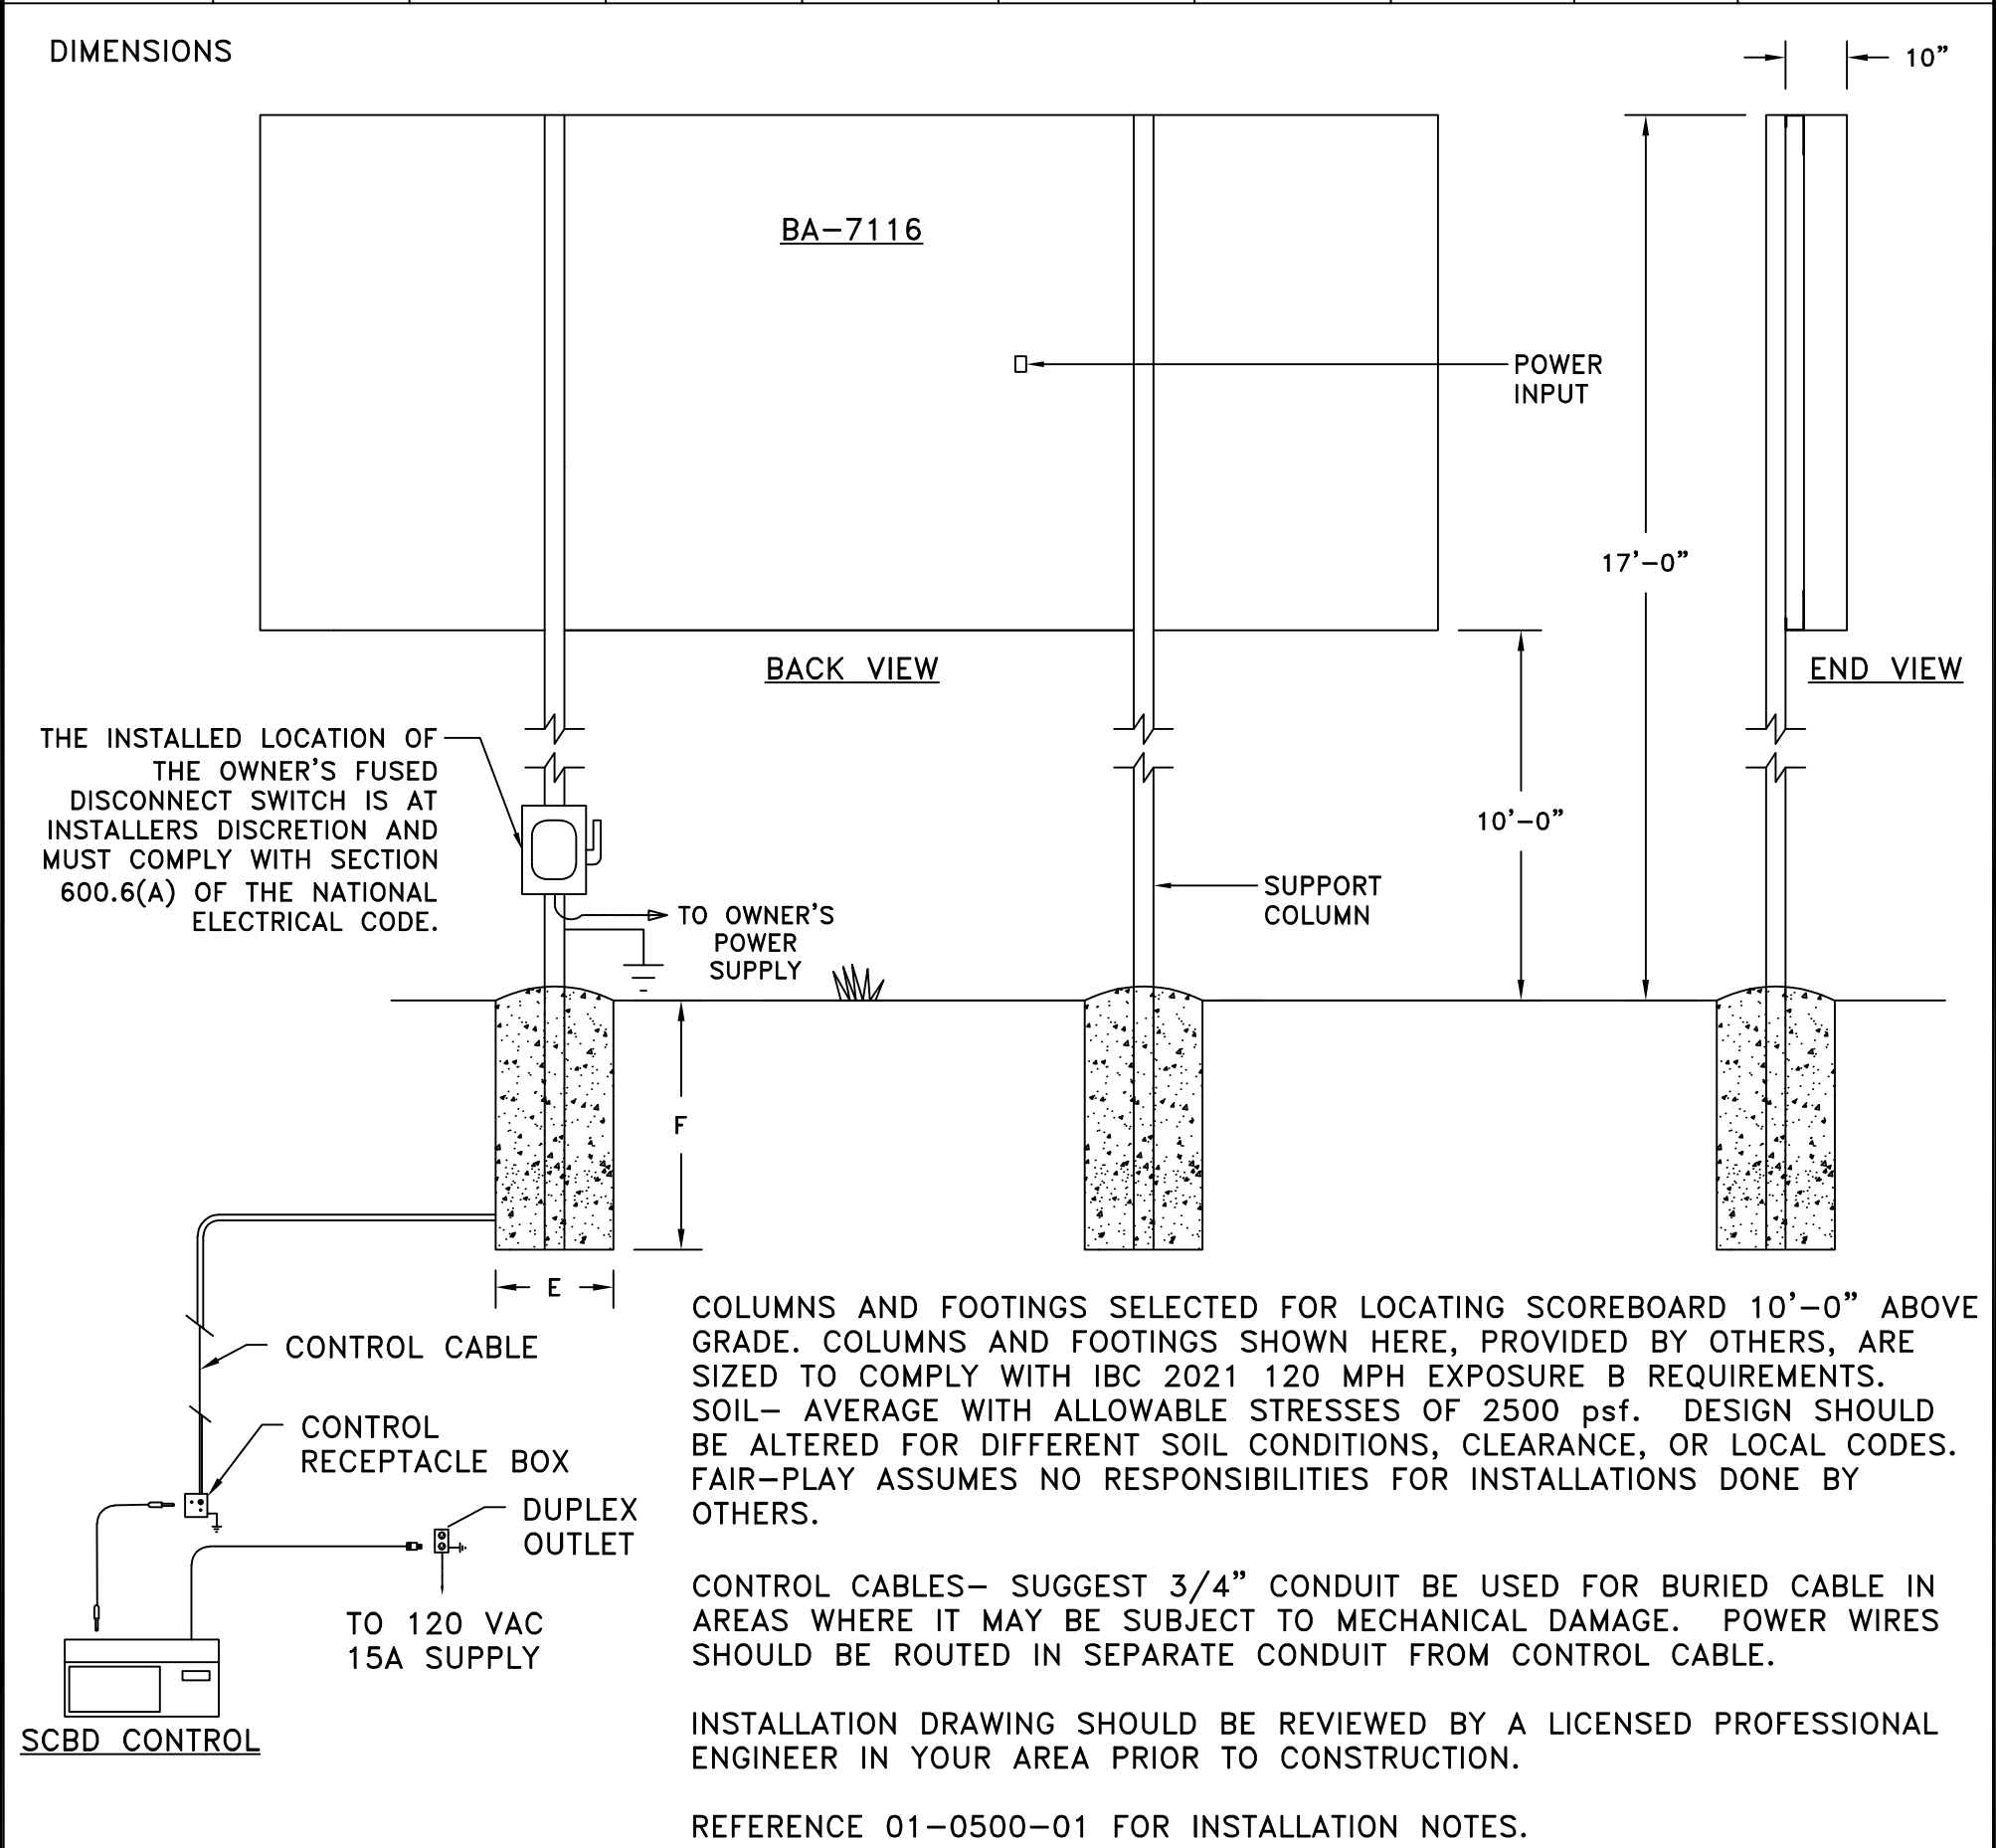

OR		ORIGINAL RELEASE		07-08-26	BEW	6110 AVIATOR DRIVE HAZELWOOD, MO 63042		THIS DOCUMENT CONTAINS FAIR-PLAY PROPRIETARY INFORMATION. ANY DISCLOSURE, USE OR DUPLICATION OF THE DOCUMENT OR OF ANY INFORMATION CONTAINED THEREIN FOR OTHER THAN THE SPECIFIC PURPOSE FOR WHICH IT WAS DISCLOSED IS EXPRESSLY PROHIBITED, EXCEPT AS MAY BE OTHERWISE AGREED TO IN WRITING. COPYRIGHT 2019.		TITLE INSTALLATION FOR BA-7116		DRAWN BY BEW DATE 07-08-26 SCALE 3/8"=1'-0"		MODEL BA-7116 DWG. NO. 01-7116-09-2	
REV.#		CHANGE		DATE	BY			CUSTOMER APPROVAL: I HAVE RECEIVED AND READ THE INSTALLATION SPECIFICATIONS CONTAINED IN FAIR-PLAY DOCUMENT NO. 01-0500-01. CONSULT YOUR FAIR-PLAY SALES ASSOCIATE IF YOU SHOULD HAVE ANY QUESTIONS OR REQUIRE ANY CHANGES TO THIS DOCUMENT.		SIGNATURE:		DATE:			
								PROJECT:				PRINT NAME:			
								REFERENCE #:							