
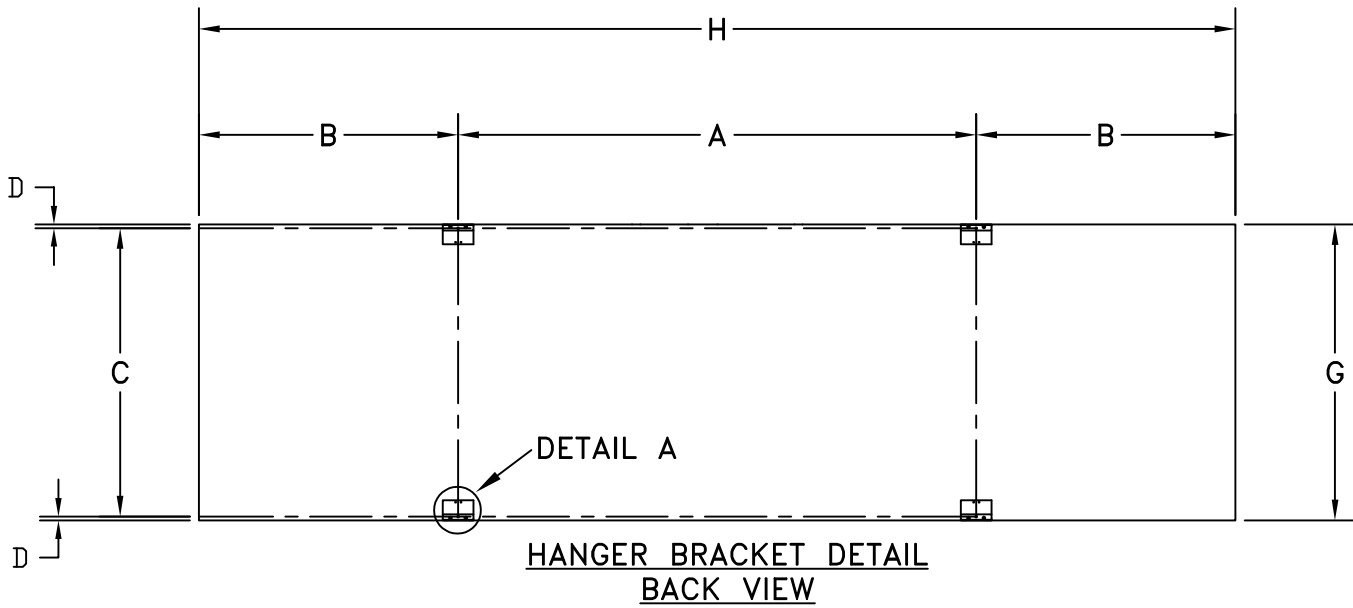
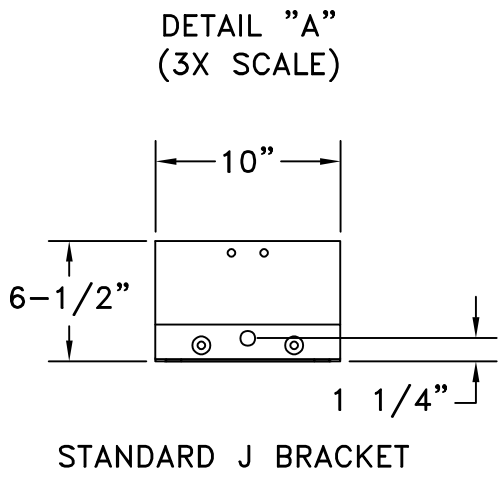


A	B	C	D	E	F	G	H	COLUMNS	POWER
14'-0"	7'-0"	7'-9 1/2"	1 1/4"	3'-0"	12'-6"	8'-0"	28'-0"	W12 X 40	REFERENCE 01-7128-105-1

DIMENSIONS

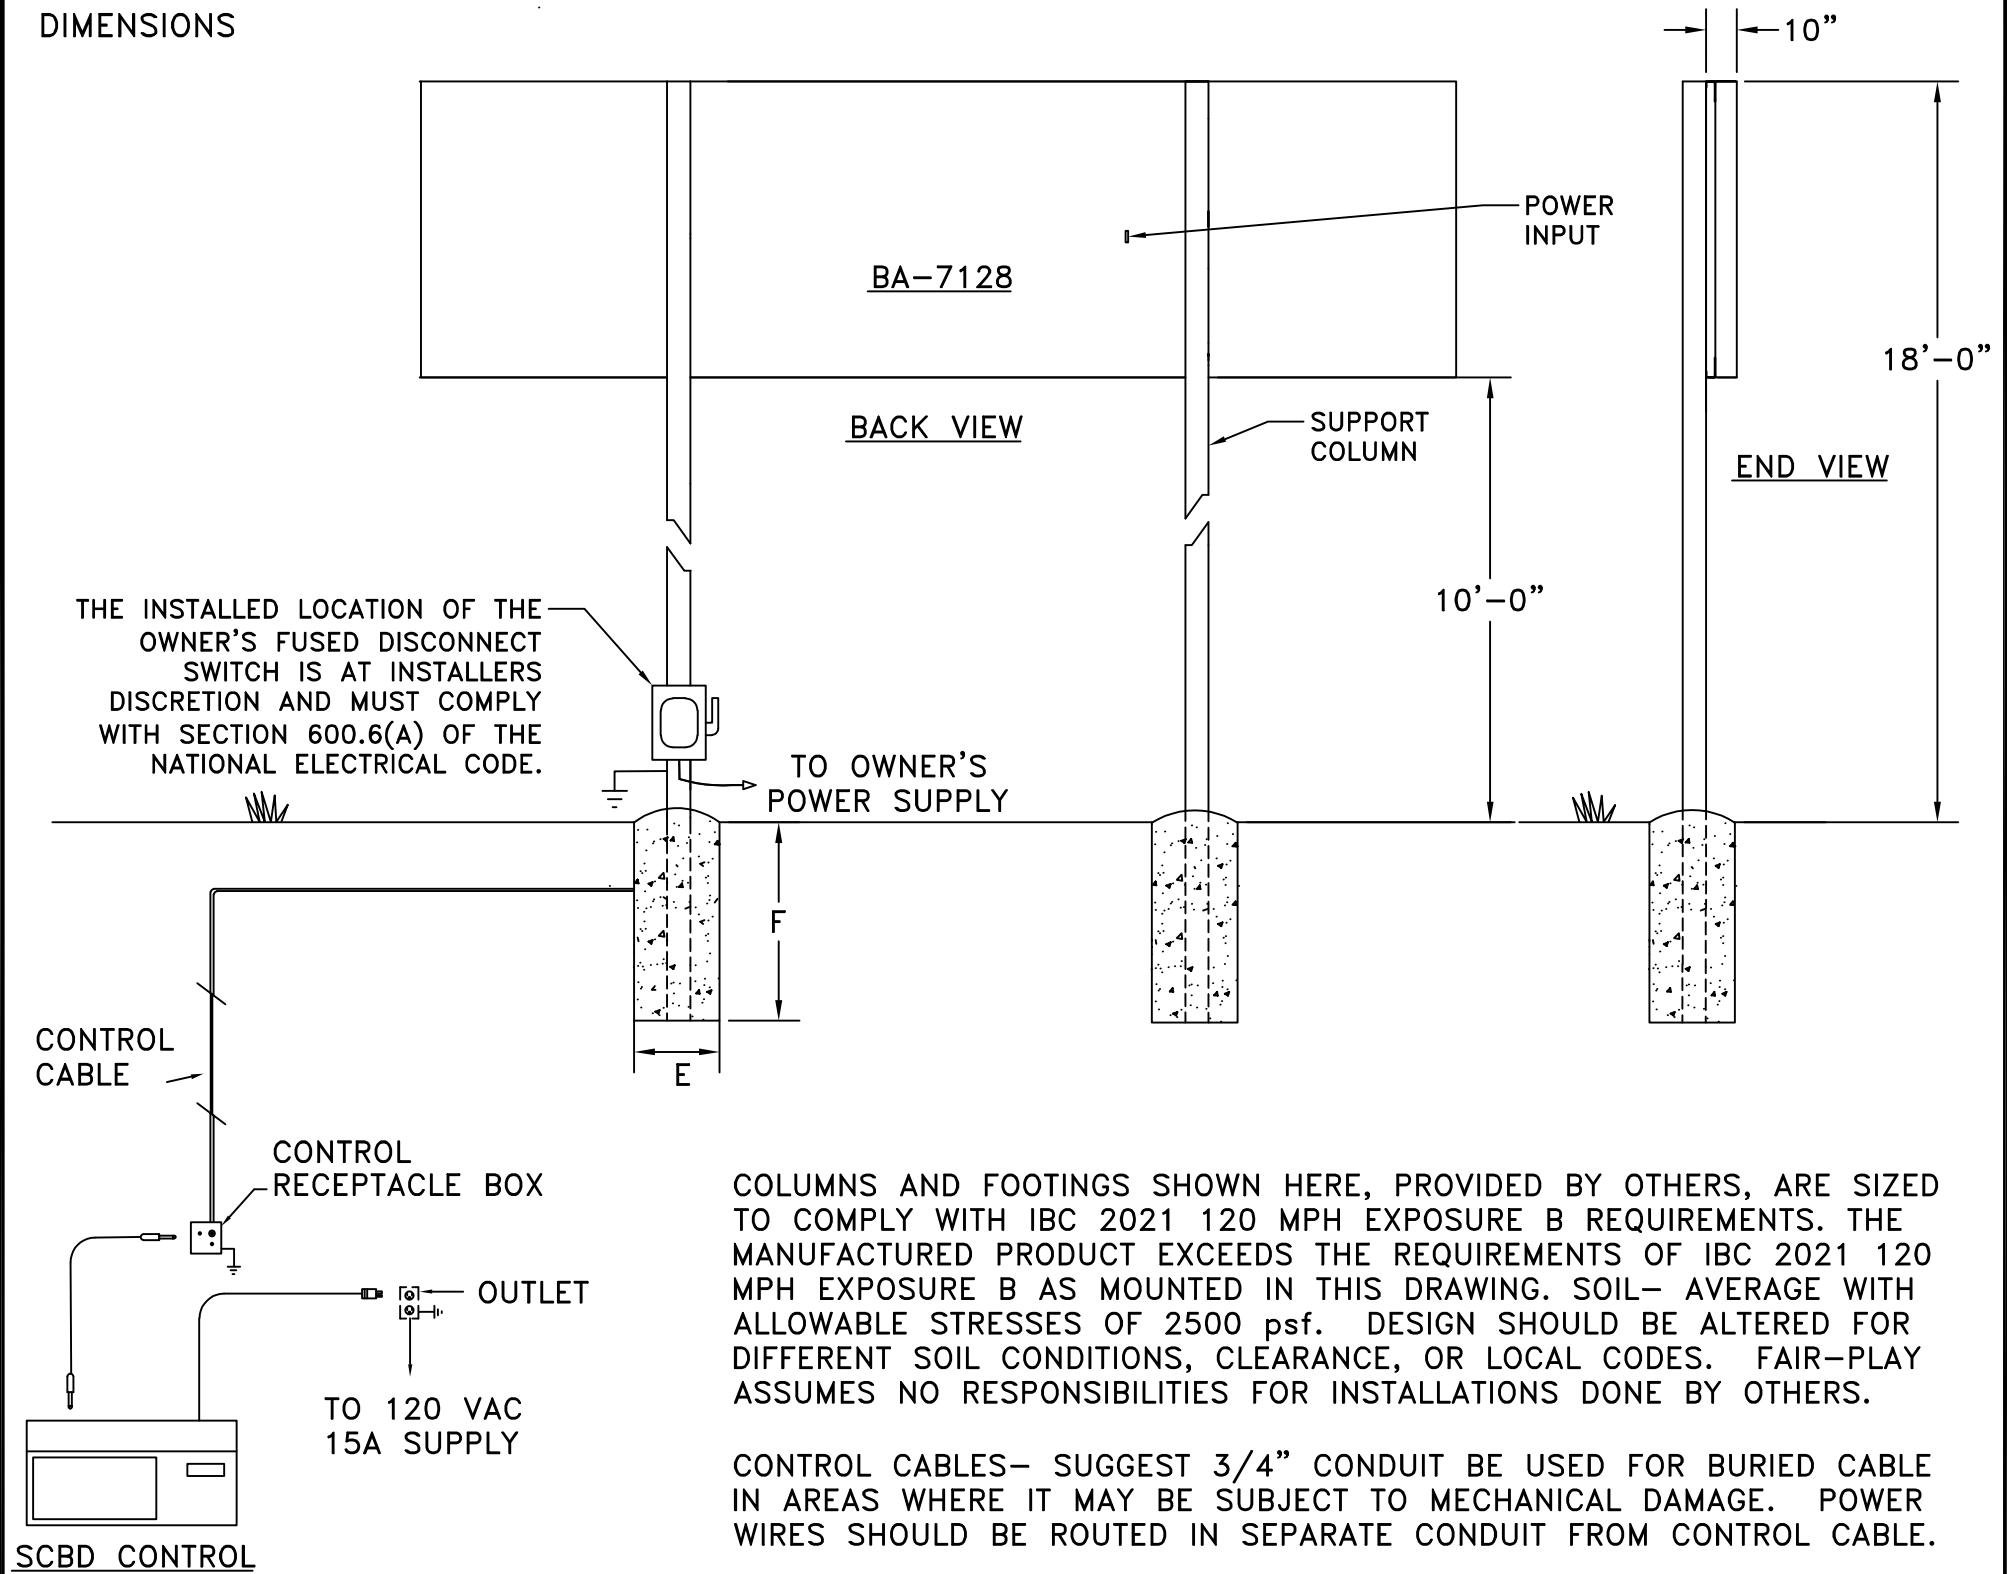

OR		ORIGINAL RELEASE		07-15-26	BEW	6110 AVIATOR DRIVE HAZELWOOD, MO 63042	THIS DOCUMENT CONTAINS FAIR-PLAY PROPRIETARY INFORMATION. ANY DISCLOSURE, USE OR DUPLICATION OF THE DOCUMENT OR OF ANY INFORMATION CONTAINED THEREIN FOR OTHER THAN THE SPECIFIC PURPOSE FOR WHICH IT WAS DISCLOSED IS EXPRESSLY PROHIBITED, EXCEPT AS MAY BE OTHERWISE AGREED TO IN WRITING. COPYRIGHT 2022.	TITLE	DRAWN BY	MODEL
REV.#		CHANGE		DATE	BY			INSTALLATION FOR BA-7128	BEW	B
								DATE	07-15-26	DWG. NO.
								SCALE	3/16"=1'-0"	01-7128-106-2