
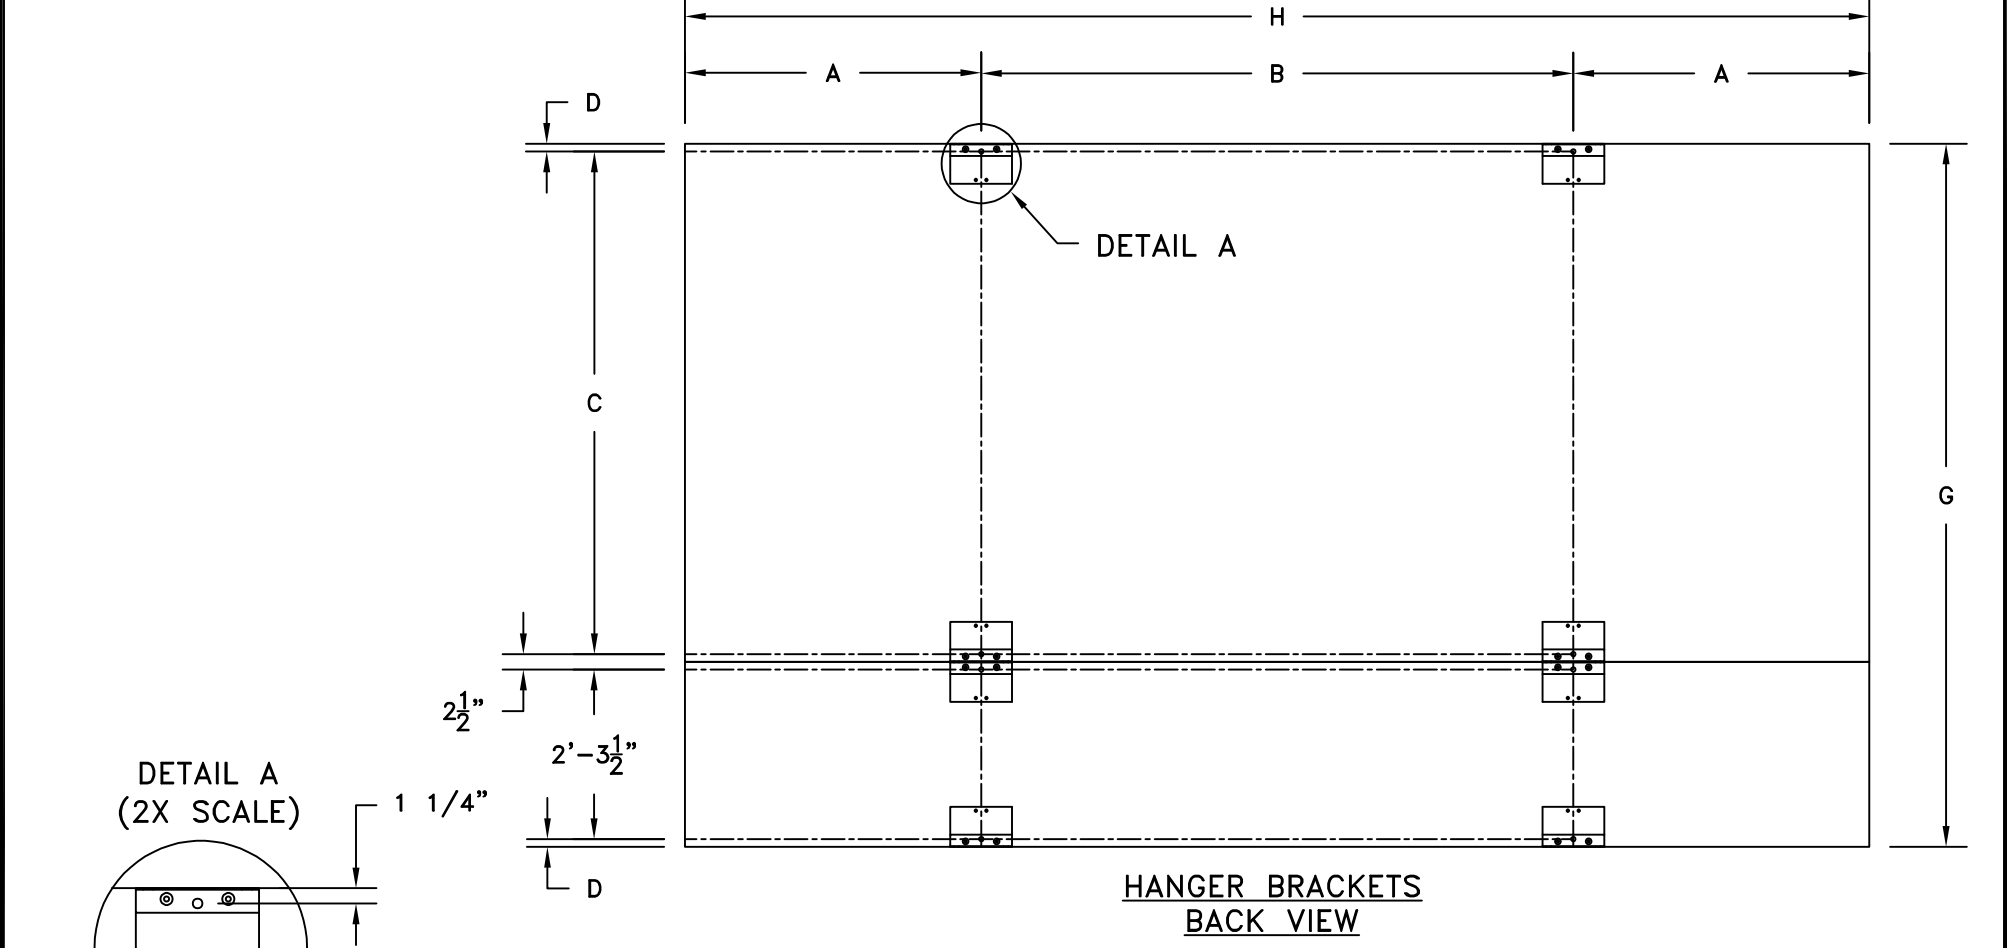


A	B	C	D	E	F	G	H	COLUMNS	POWER
4'-0"	8'-0"	6'-9 1/2"	1 1/4"	3'-0"	10'-6"	9'-6"	16'-0"	W12 X 35	REFERENCE 01-7216-09-1

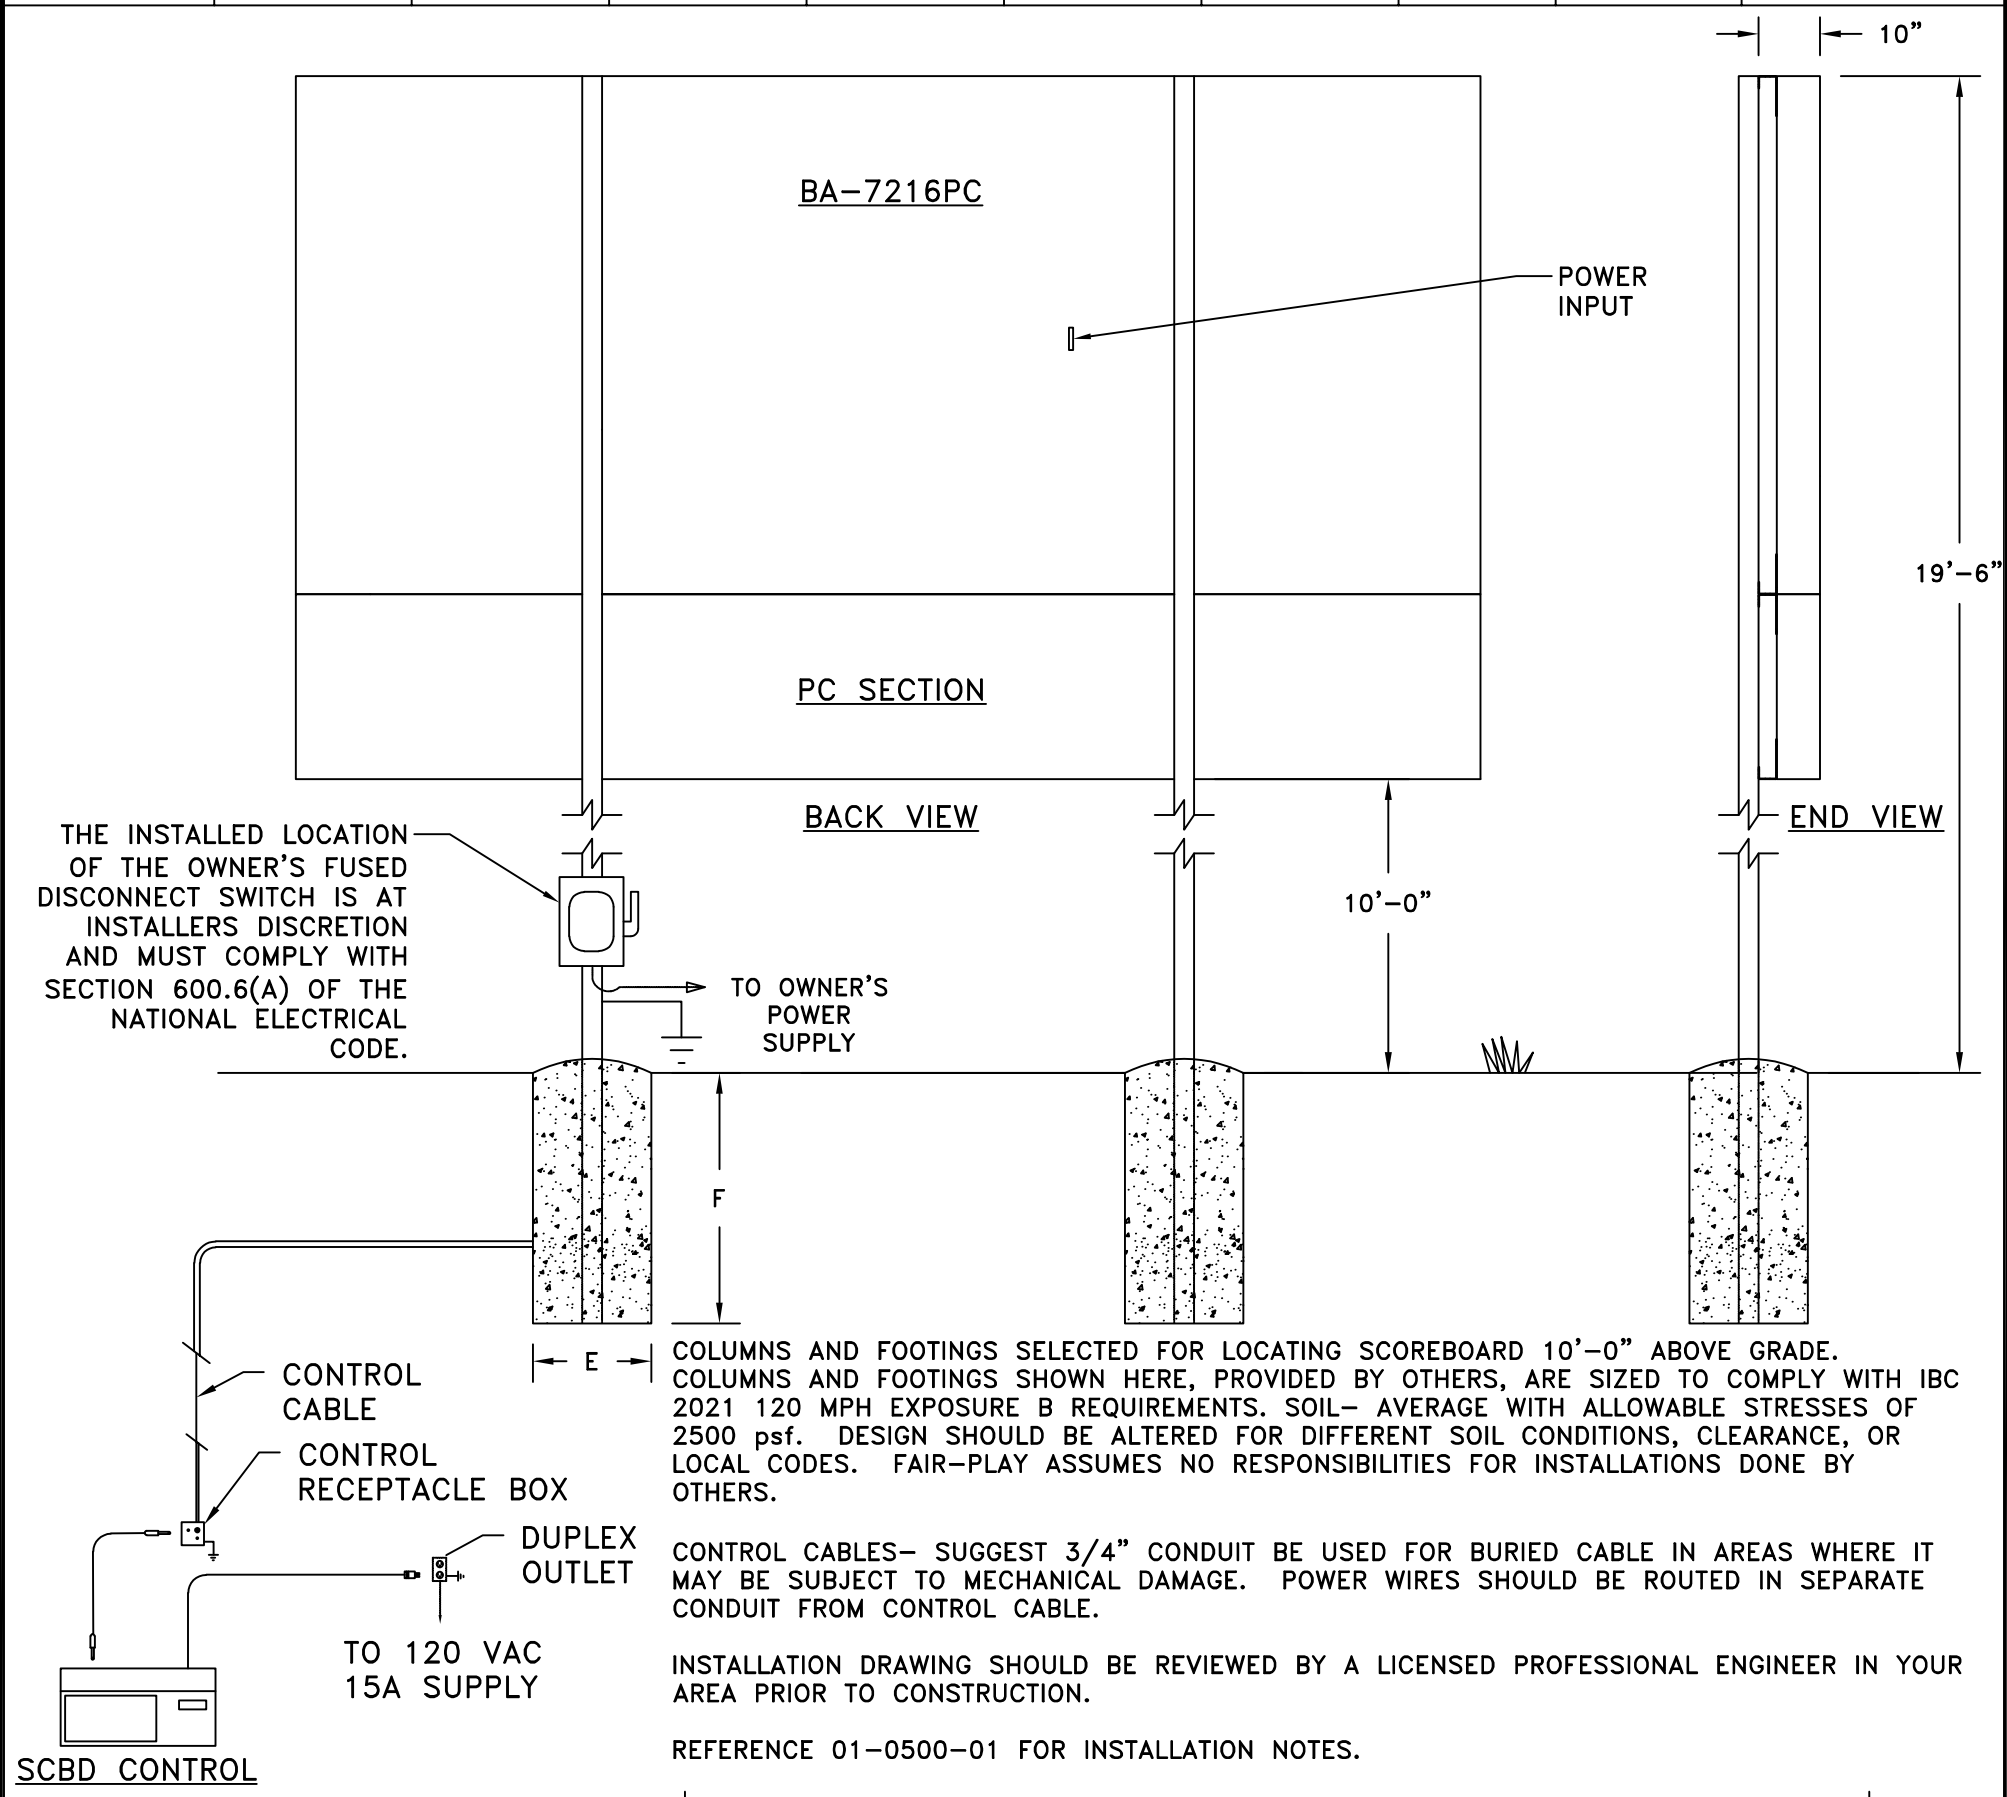

OR		ORIGINAL RELEASE		07-09-26	BEW
REV.#		CHANGE		DATE	BY

CUSTOMER APPROVAL:		MY SIGNATURE BELOW SIGNIFIES MY APPROVAL TO PROCEED WITH THE DESIGN WORK SPECIFIED HEREIN AND ACKNOWLEDGEMENT THAT I HAVE RECEIVED AND READ THE INSTALLATION SPECIFICATIONS CONTAINED IN FAIR-PLAY DOCUMENT NO. 01-0500-01. CONSULT YOUR FAIR-PLAY SALES ASSOCIATE IF YOU SHOULD HAVE ANY QUESTIONS OR REQUIRE ANY CHANGES TO THIS DOCUMENT.	
PROJECT:	SIGNATURE:	DATE:	
REFERENCE #:	PRINT NAME:		

FAIR-PLAY	THIS DOCUMENT CONTAINS FAIR-PLAY PROPRIETARY INFORMATION. ANY DISCLOSURE, USE OR DUPLICATION OF THE DOCUMENT OR OF ANY INFORMATION CONTAINED THEREIN FOR OTHER THAN THE SPECIFIC PURPOSE FOR WHICH IT WAS DISCLOSED IS EXPRESSLY PROHIBITED, EXCEPT AS MAY BE OTHERWISE AGREED TO IN WRITING. COPYRIGHT 2019.	TITLE	DRAWN BY	MODEL	
		INSTALLATION FOR	BEW		BA-7216PC
		BA-7216PC	DATE		
6110 AVIATOR DRIVE HAZELWOOD, MO 63042		07-09-26	SCALE	DWG. NO.	
		3/8"=1'-0"		01-7216-09-2	