


A	B	C	D	E	F	G	H	COLUMNS	POWER
4'-6"	2'-3"	3'-9 1/2"	1 1/4"	2'-6"	6'-6"	4'-0"	9'-0"	W8 X 13	REFERENCE 01-7309-03-1

DIMENSIONS

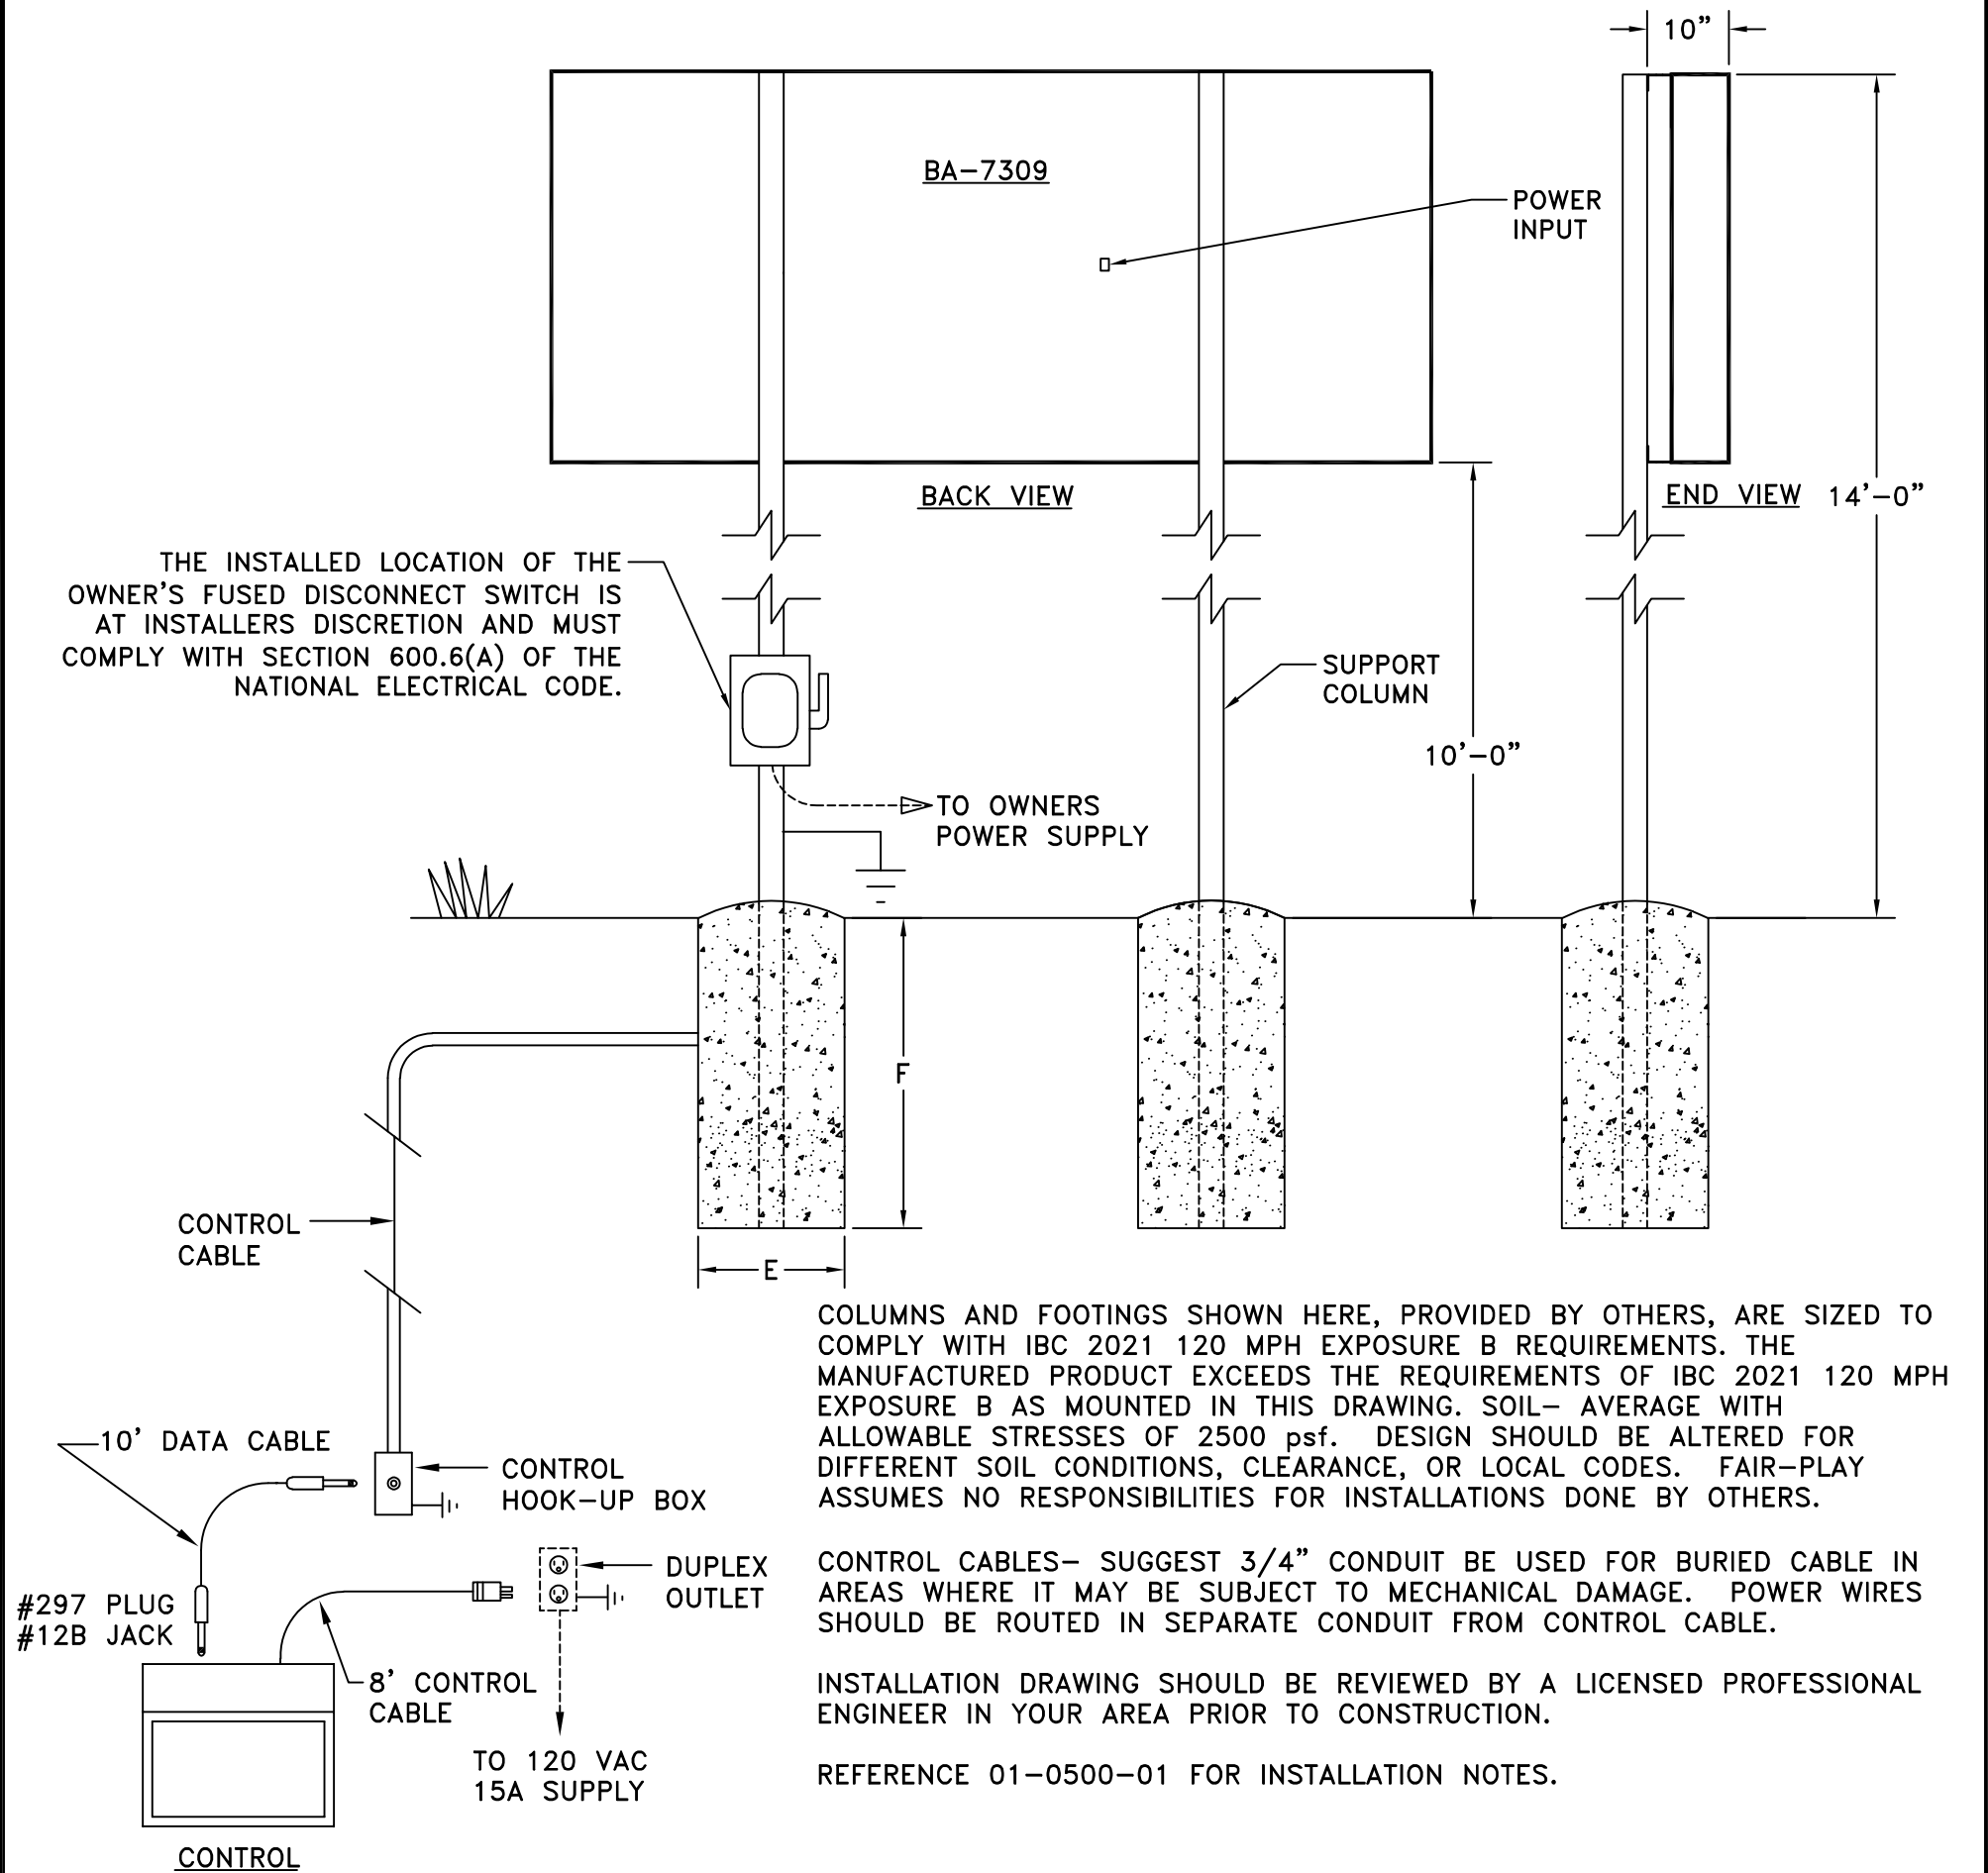

DETAIL A

STANDARD J BRACKET

HANGER BRACKETS (BACK VIEW)

CUSTOMER APPROVAL:		MY SIGNATURE BELOW SIGNIFIES MY APPROVAL TO PROCEED WITH THE DESIGN WORK SPECIFIED HEREIN AND ACKNOWLEDGEMENT THAT I HAVE RECEIVED AND READ THE INSTALLATION SPECIFICATIONS CONTAINED IN FAIR-PLAY DOCUMENT NO. 01-0500-01. CONSULT YOUR FAIR-PLAY SALES ASSOCIATE IF YOU SHOULD HAVE ANY QUESTIONS OR REQUIRE ANY CHANGES TO THIS DOCUMENT.	
PROJECT:	SIGNATURE:	DATE:	
REFERENCE #:	PRINT NAME:		

FAIR-PLAY

6110 AVIATOR DRIVE
HAZELWOOD, MO 63042

TITLE
INSTALLATION FOR
BA-7309

DRAWN BY BEW	B	MODEL BA-7309
DATE 07-13-26		
SCALE 1/2"=1'-0"		

DWG. NO.
01-7309-03-2

OR	ORIGINAL RELEASE	07-13-26	BEW
REV.#	CHANGE	DATE	BY