



A	B	C	D	E	F	G	H	COLUMNS	POWER
2'-1 1/2"	4'-3"	1'-9 1/2"	1 1/4"	2'-6"	5'-6"	3'-0"	8'-6"	W8 X 13	REFERENCE 01-1031-02-1


DIMENSIONS

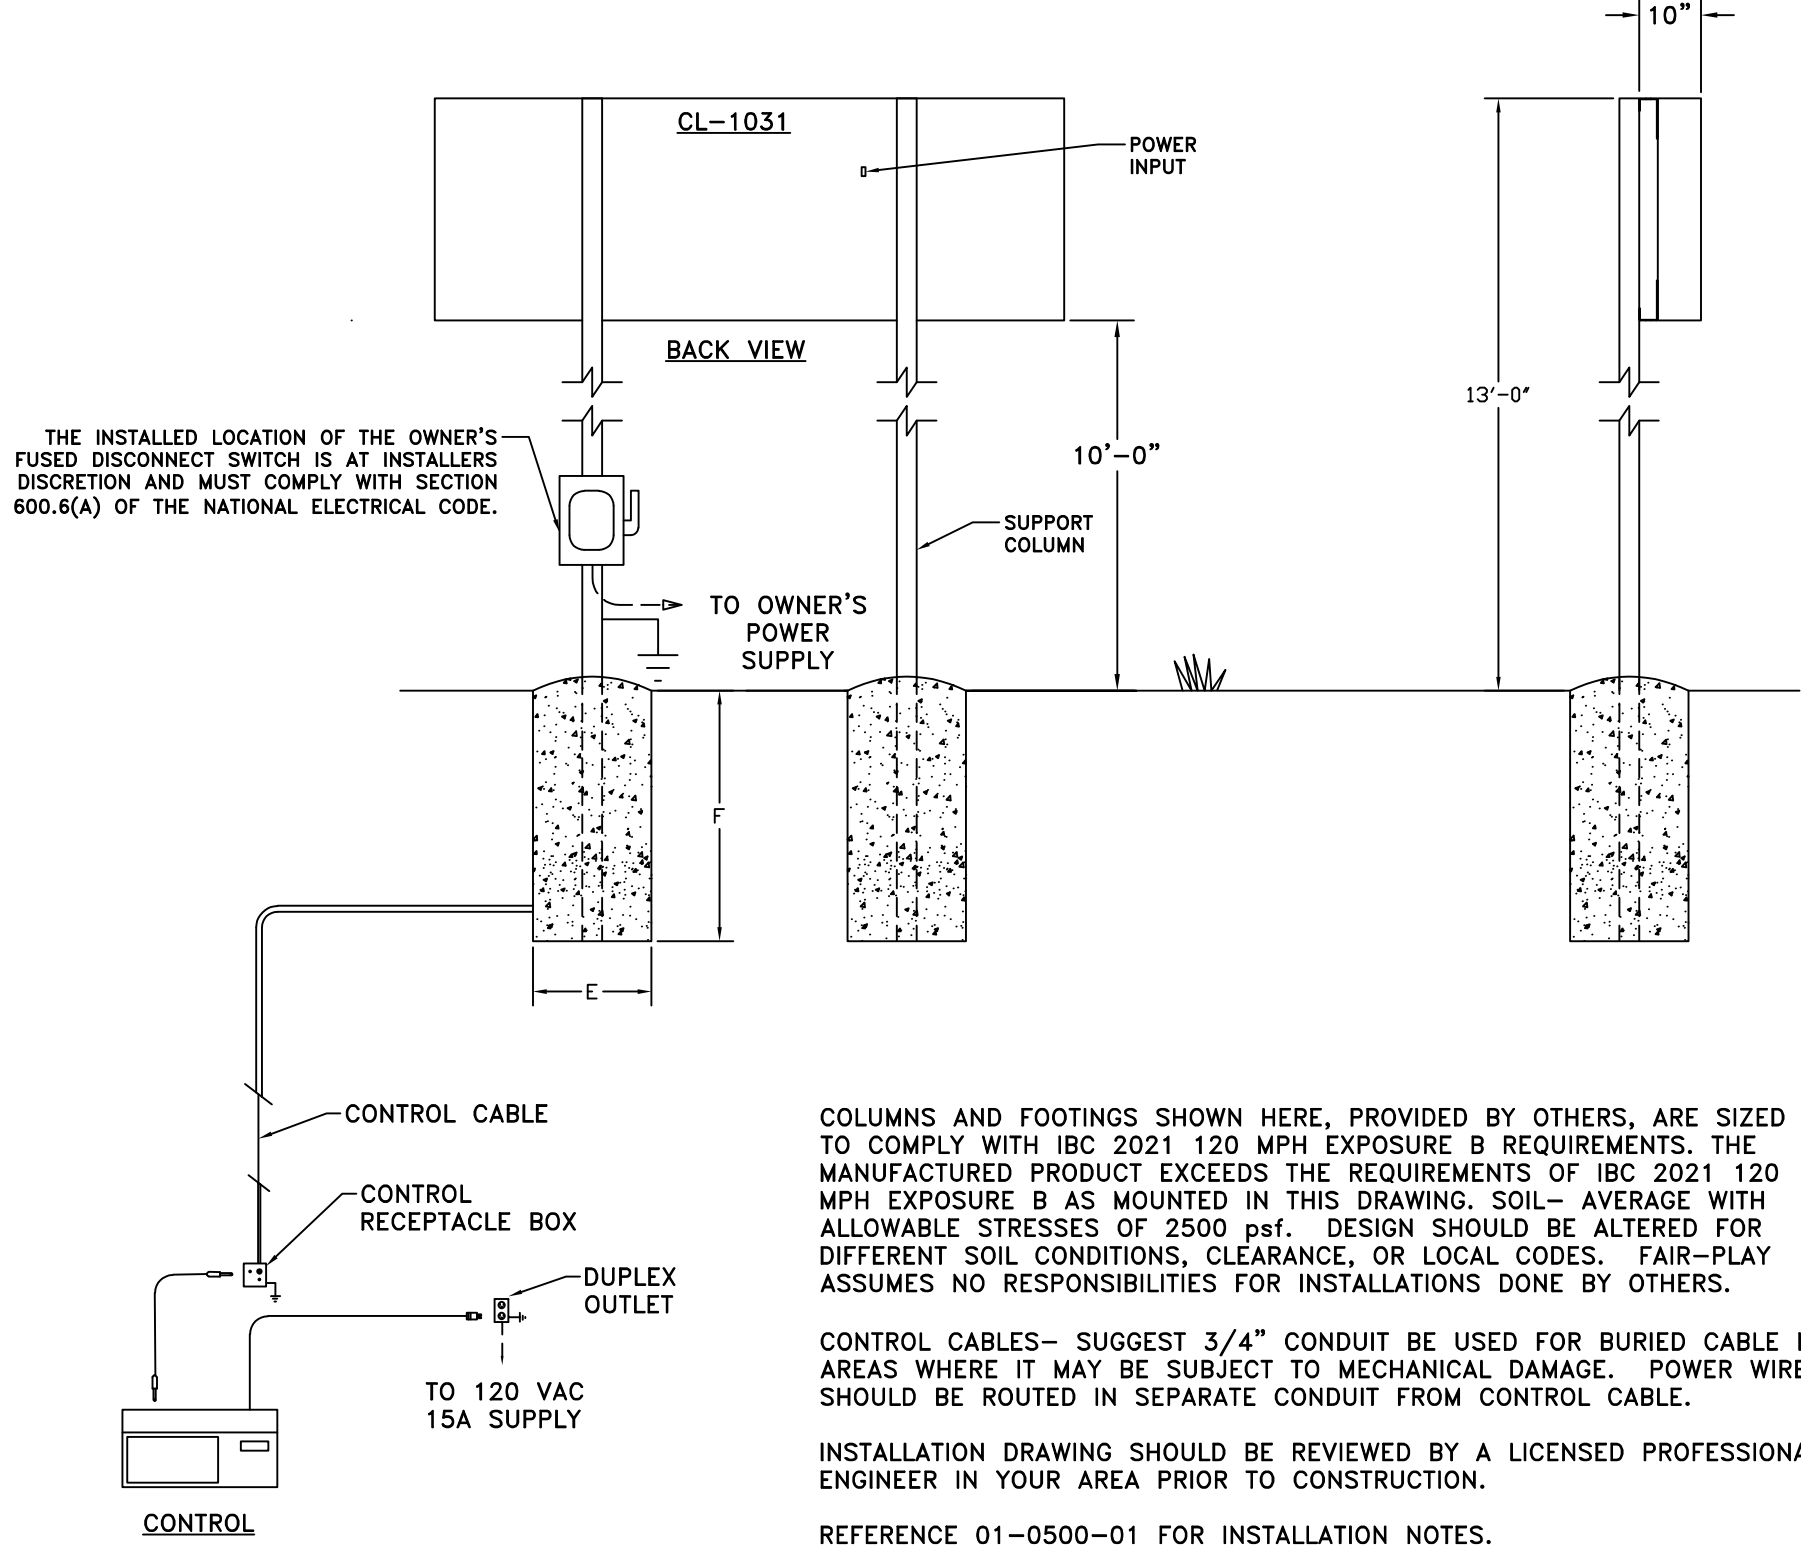

DETAIL A

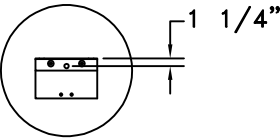

STANDARD J BRACKET

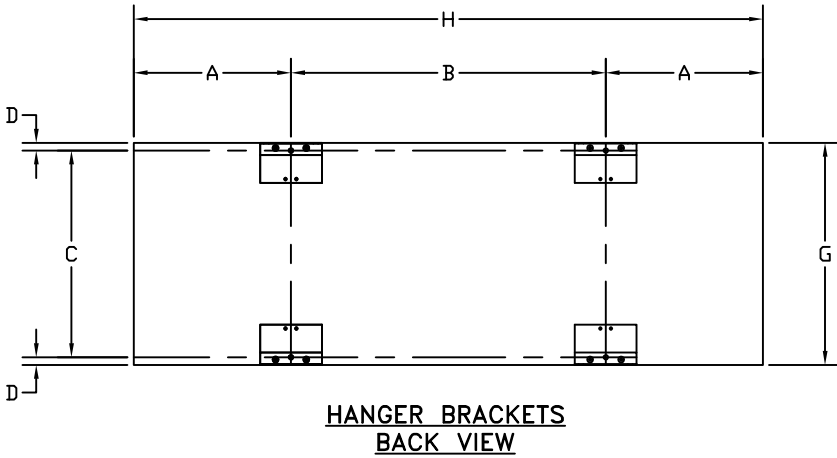

OR		ORIGINAL RELEASE		07-14-26	BEW
REV.#		CHANGE		DATE	BY

CUSTOMER APPROVAL:		MY SIGNATURE BELOW SIGNIFIES MY APPROVAL TO PROCEED WITH THE DESIGN WORK SPECIFIED HEREIN AND ACKNOWLEDGEMENT THAT I HAVE RECEIVED AND READ THE INSTALLATION SPECIFICATIONS CONTAINED IN FAIR-PLAY DOCUMENT NO. 01-0500-01. CONSULT YOUR FAIR-PLAY SALES ASSOCIATE IF YOU SHOULD HAVE ANY QUESTIONS OR REQUIRE ANY CHANGES TO THIS DOCUMENT.	
PROJECT:		SIGNATURE:	
REFERENCE #:		PRINT NAME:	
DATE:			

FAIR-PLAY	THIS DOCUMENT CONTAINS FAIR-PLAY PROPRIETARY INFORMATION. ANY DISCLOSURE, USE OR DUPLICATION OF THE DOCUMENT OR OF ANY INFORMATION CONTAINED THEREIN FOR OTHER THAN THE SPECIFIC PURPOSE FOR WHICH IT WAS DISCLOSED IS EXPRESSLY PROHIBITED, EXCEPT AS MAY BE OTHERWISE AGREED TO IN WRITING. COPYRIGHT 2022.	
	TITLE	DRAWN BY
	INSTALLATION FOR CL-1031	BEW
		DATE
	SCALE	3/8"=1'-0"

6110 AVIATOR DRIVE HAZELWOOD, MO 63042	MODEL
	CL-1031
	DWG. NO.
	01-1031-02-2