
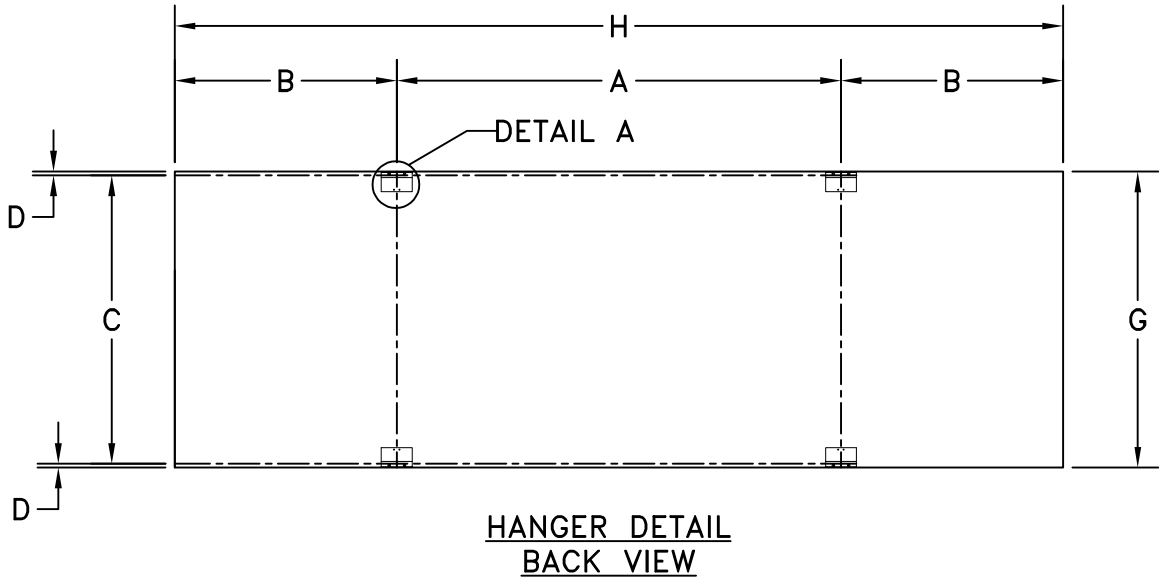
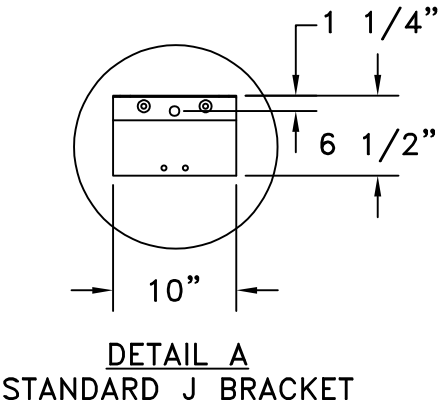


A	B	C	D	E	F	G	H	COLUMNS	POWER
12'-0"	6'-0"	7'-9 1/2"	1 1/4"	2'-6"	11'-6"	8'-0"	24'-0"	W12 X 35	REFERENCE 01-8124-140-1

DIMENSIONS

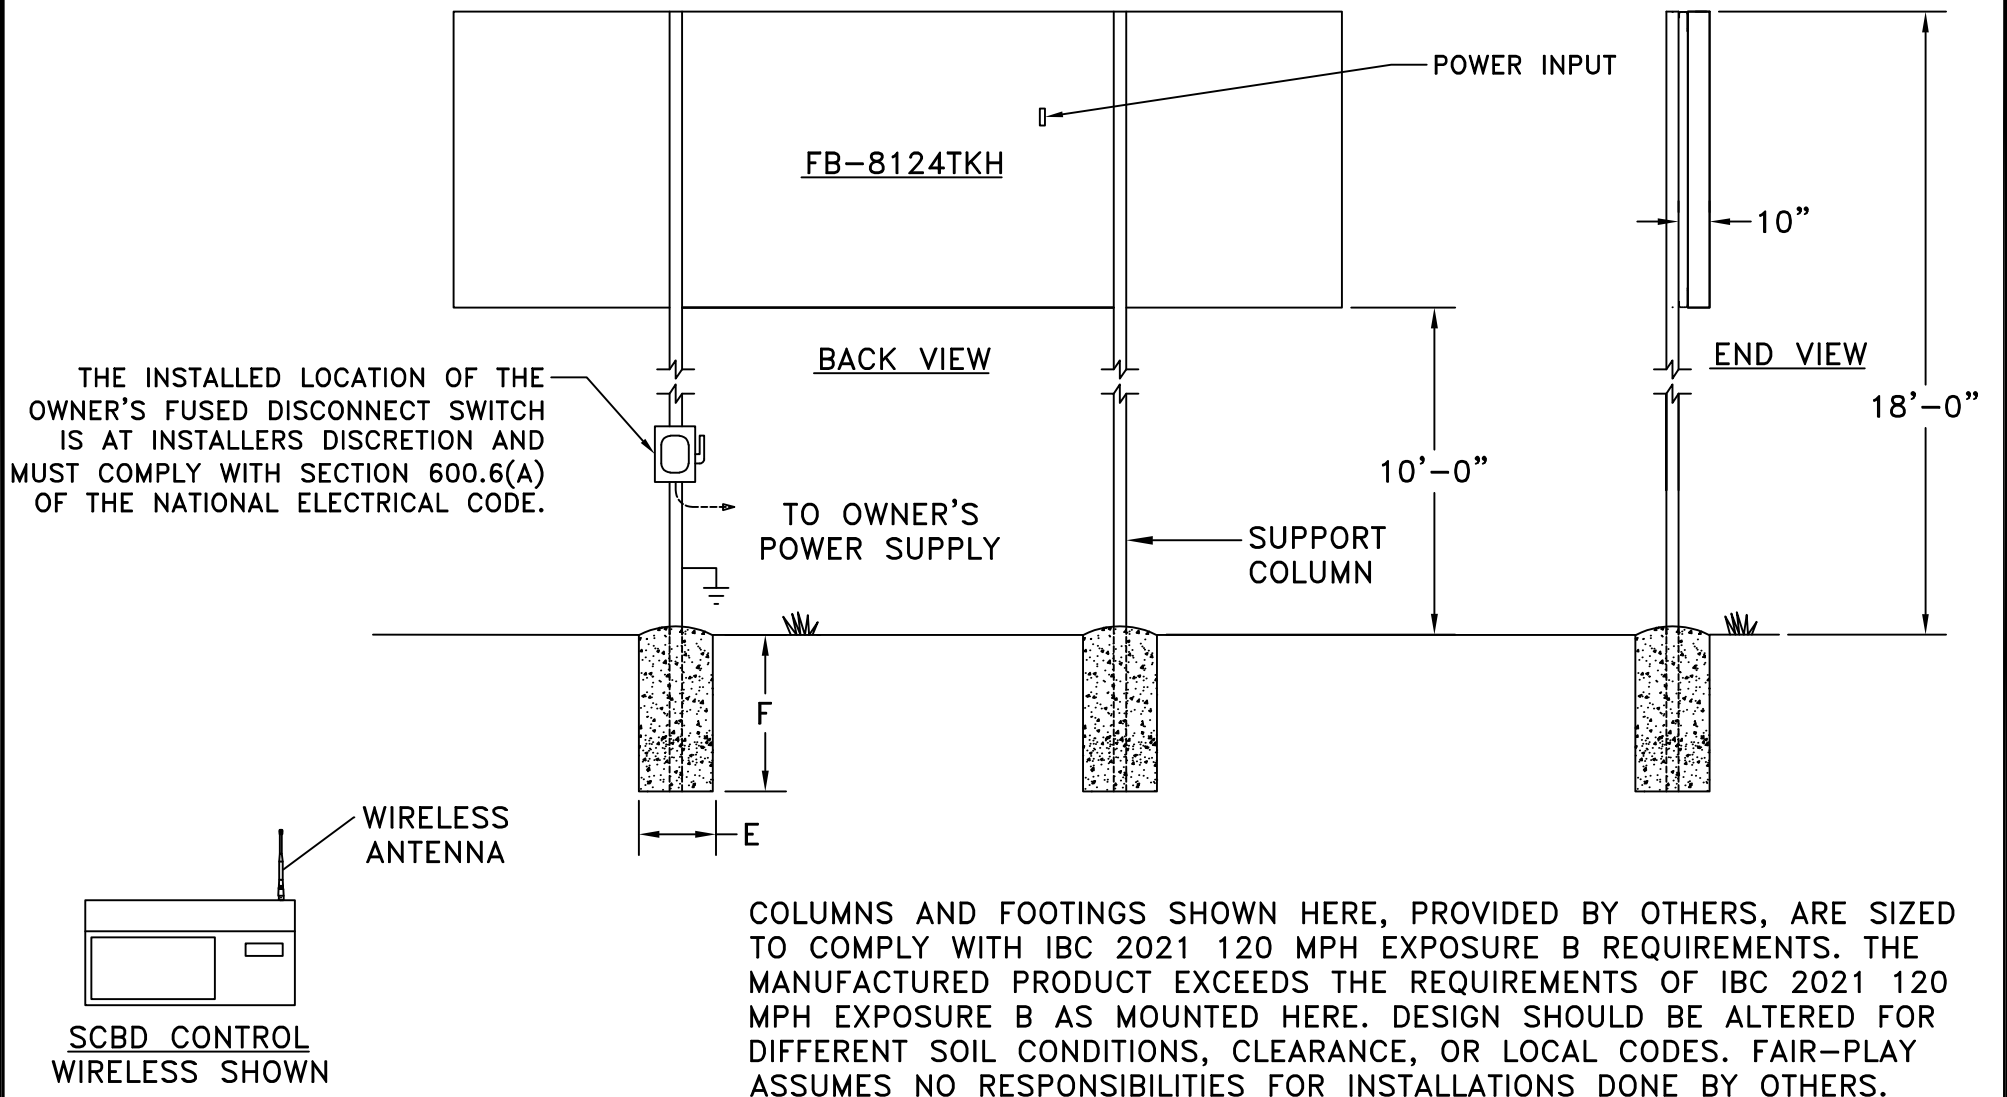

OR		ORIGINAL RELEASE		06-30-26	BEW
REV.#		CHANGE		DATE	BY

FAIR-PLAY		THIS DOCUMENT CONTAINS FAIR-PLAY PROPRIETARY INFORMATION. ANY DISCLOSURE, USE OR DUPLICATION OF THE DOCUMENT OR OF ANY INFORMATION CONTAINED THEREIN FOR OTHER THAN THE SPECIFIC PURPOSE FOR WHICH IT WAS DISCLOSED IS EXPRESSLY PROHIBITED, EXCEPT AS MAY BE OTHERWISE AGREED TO IN WRITING. COPYRIGHT 2019.			
6110 AVIATOR DRIVE HAZELWOOD, MO 63042		TITLE INSTALLATION FOR FB-8124TKH		DRAWN BY BEW DATE 06-30-26 SCALE 3/16"=1'-0"	MODEL B FB-8124TKH DWG. NO. 01-8124-140-2

CUSTOMER APPROVAL:	MY SIGNATURE BELOW SIGNIFIES MY APPROVAL TO PROCEED WITH THE DESIGN WORK SPECIFIED HEREIN AND ACKNOWLEDGEMENT THAT I HAVE RECEIVED AND READ THE INSTALLATION SPECIFICATIONS CONTAINED IN FAIR-PLAY DOCUMENT NO. 01-0500-01. CONSULT YOUR FAIR-PLAY SALES ASSOCIATE IF YOU SHOULD HAVE ANY QUESTIONS OR REQUIRE ANY CHANGES TO THIS DOCUMENT.		
PROJECT:	SIGNATURE:	DATE:	
REFERENCE #:	PRINT NAME:		