
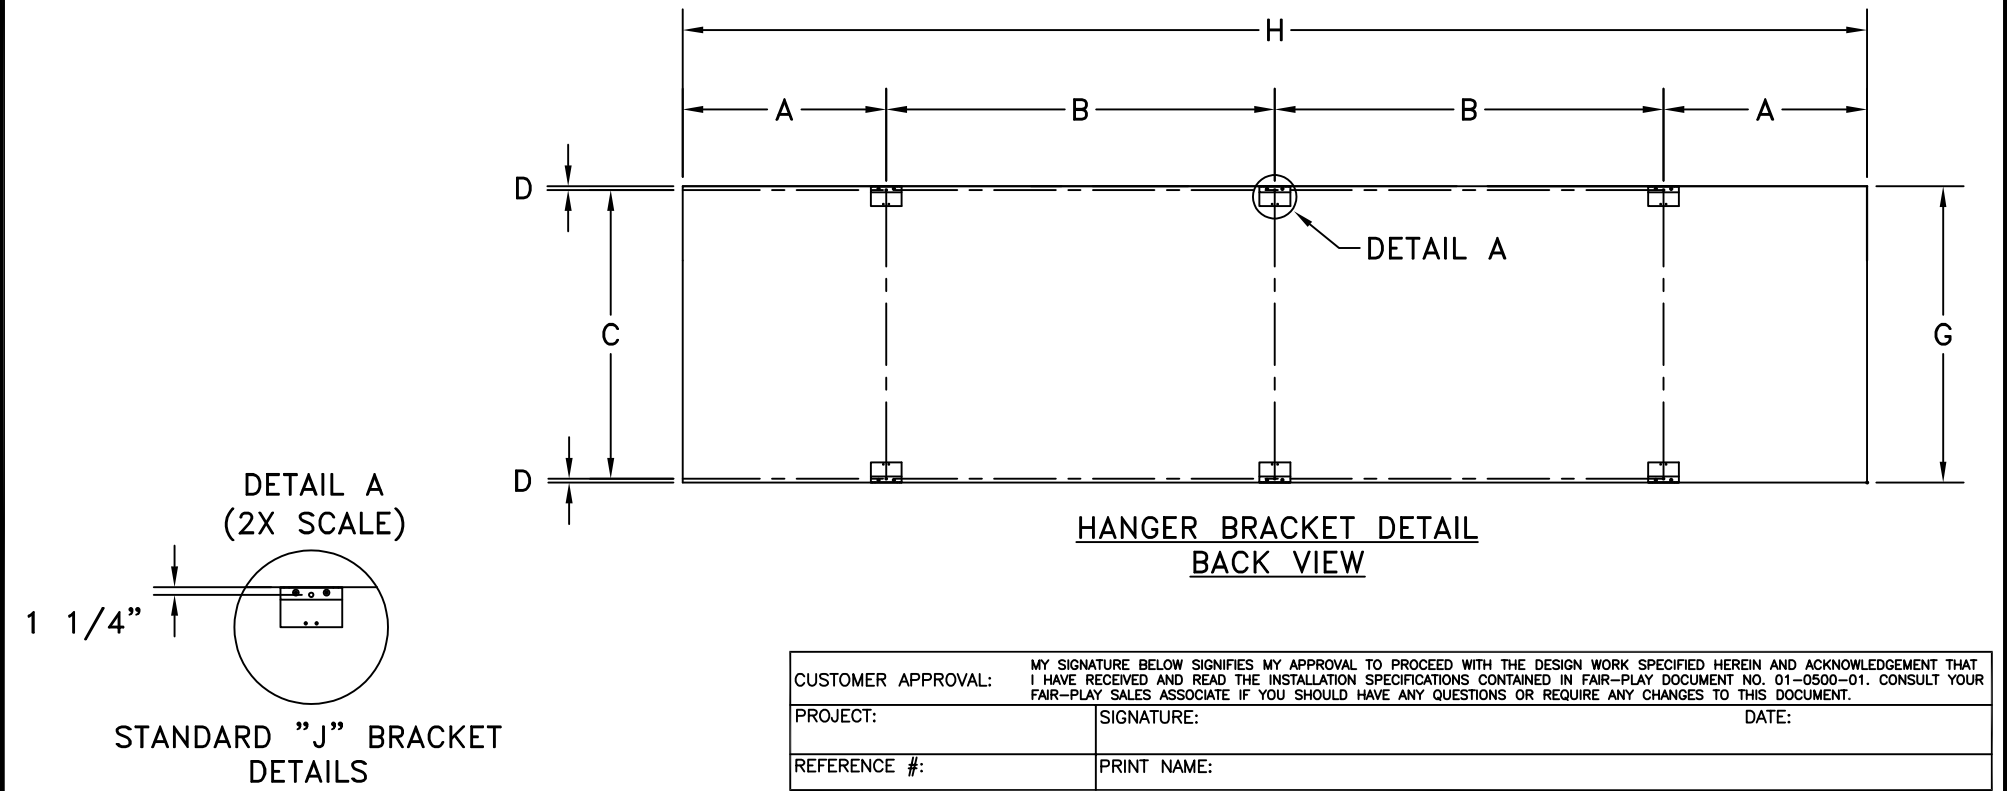


A	B	C	D	E	F	G	H	COLUMNS	POWER
5'-6"	10'-6"	7'-9 1/2"	1 1/4"	3'-0"	11'-6"	8'-0"	32'-0"	W12 X 35	REFERENCE 01-8132-202-1

DIMENSIONS

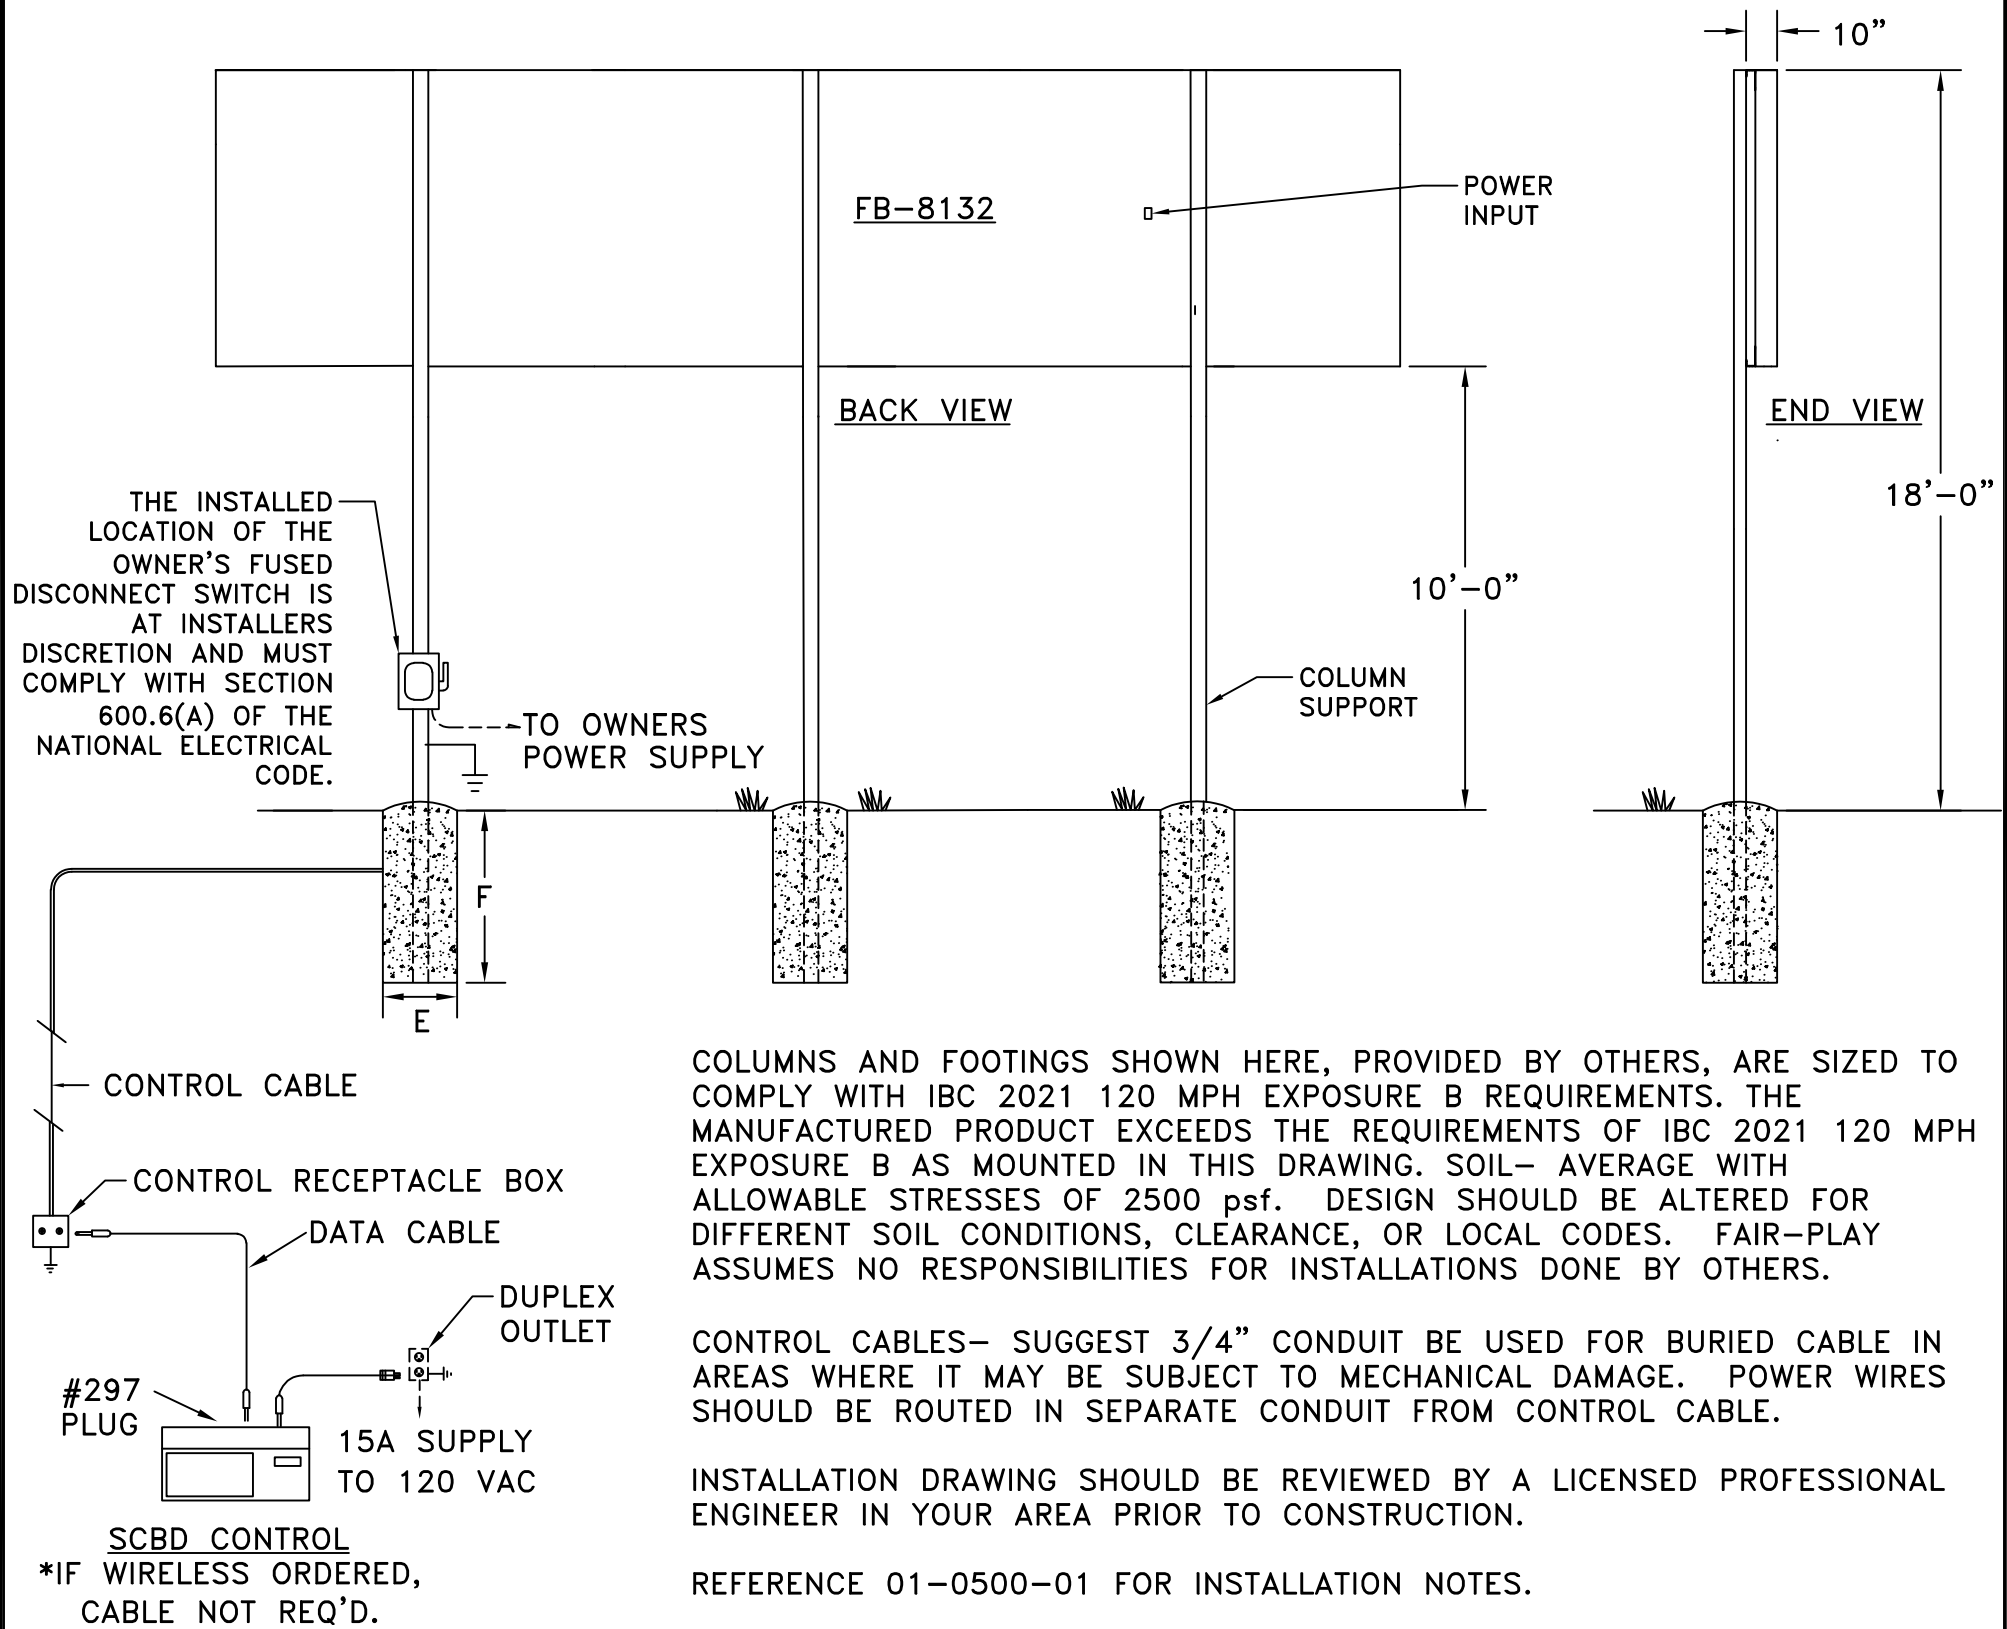

OR		ORIGINAL RELEASE		06-30-26	BEW	FAIR-PLAY THIS DOCUMENT CONTAINS FAIR-PLAY PROPRIETARY INFORMATION. ANY DISCLOSURE, USE OR DUPLICATION OF THE DOCUMENT OR OF ANY INFORMATION CONTAINED THEREIN FOR OTHER THAN THE SPECIFIC PURPOSE FOR WHICH IT WAS DISCLOSED IS EXPRESSLY PROHIBITED, EXCEPT AS MAY BE OTHERWISE AGREED TO IN WRITING. COPYRIGHT 2022. TITLE INSTALLATION FOR FB-8132	DRAWN BY BEW DATE 06-30-26 SCALE 3/16"=1'-0"	MODEL B FB-8132 DWG. NO. 01-8132-202-2	
REV.#		CHANGE		DATE	BY		6110 AVIATOR DRIVE HAZELWOOD, MO 63042		