
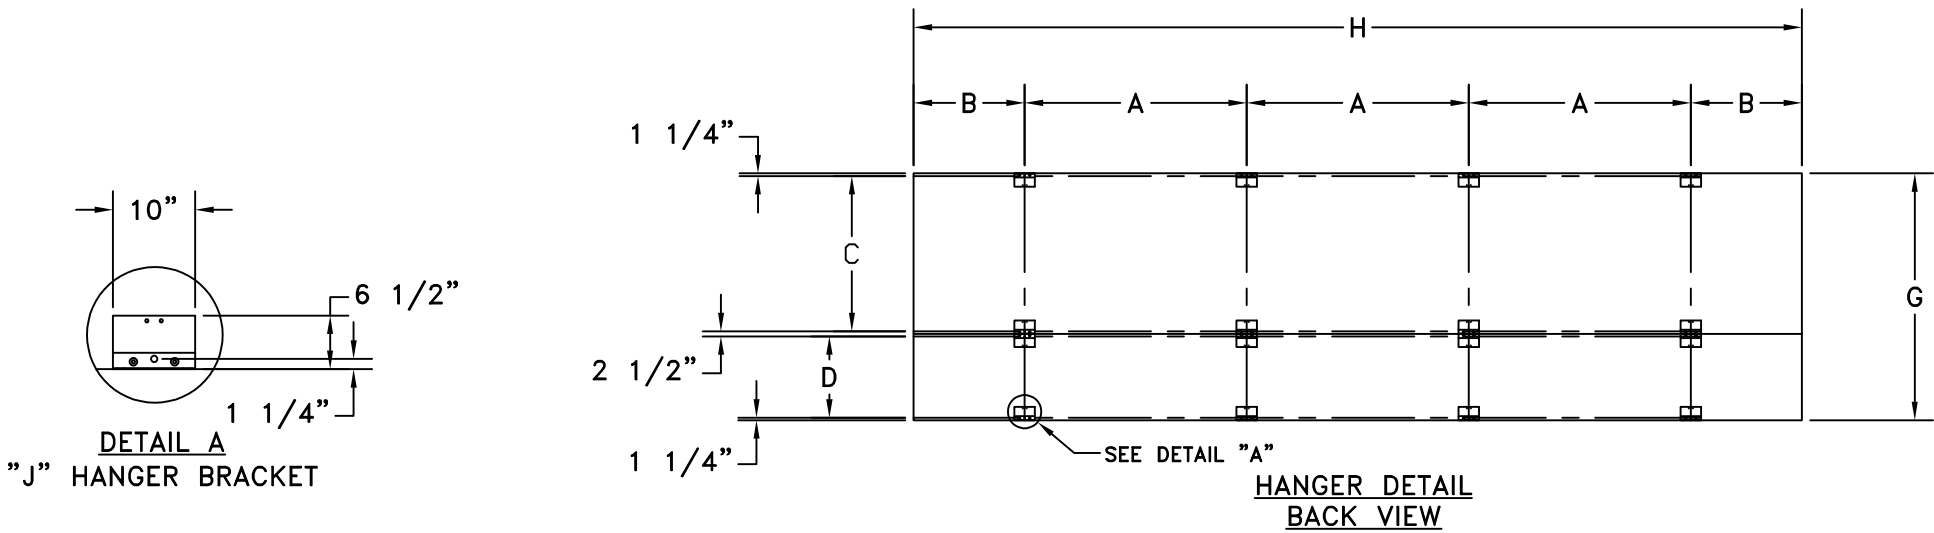


A	B	C	D	E	F	G	H	COLUMNS	POWER
9'-0"	4'-6"	6'-3 1/2"	3'-3 1/2"	3'-0"	12'-0"	10'-0"	36'-0"	W12 X 40	REFERENCE 01-8136-177-1

DIMENSIONS

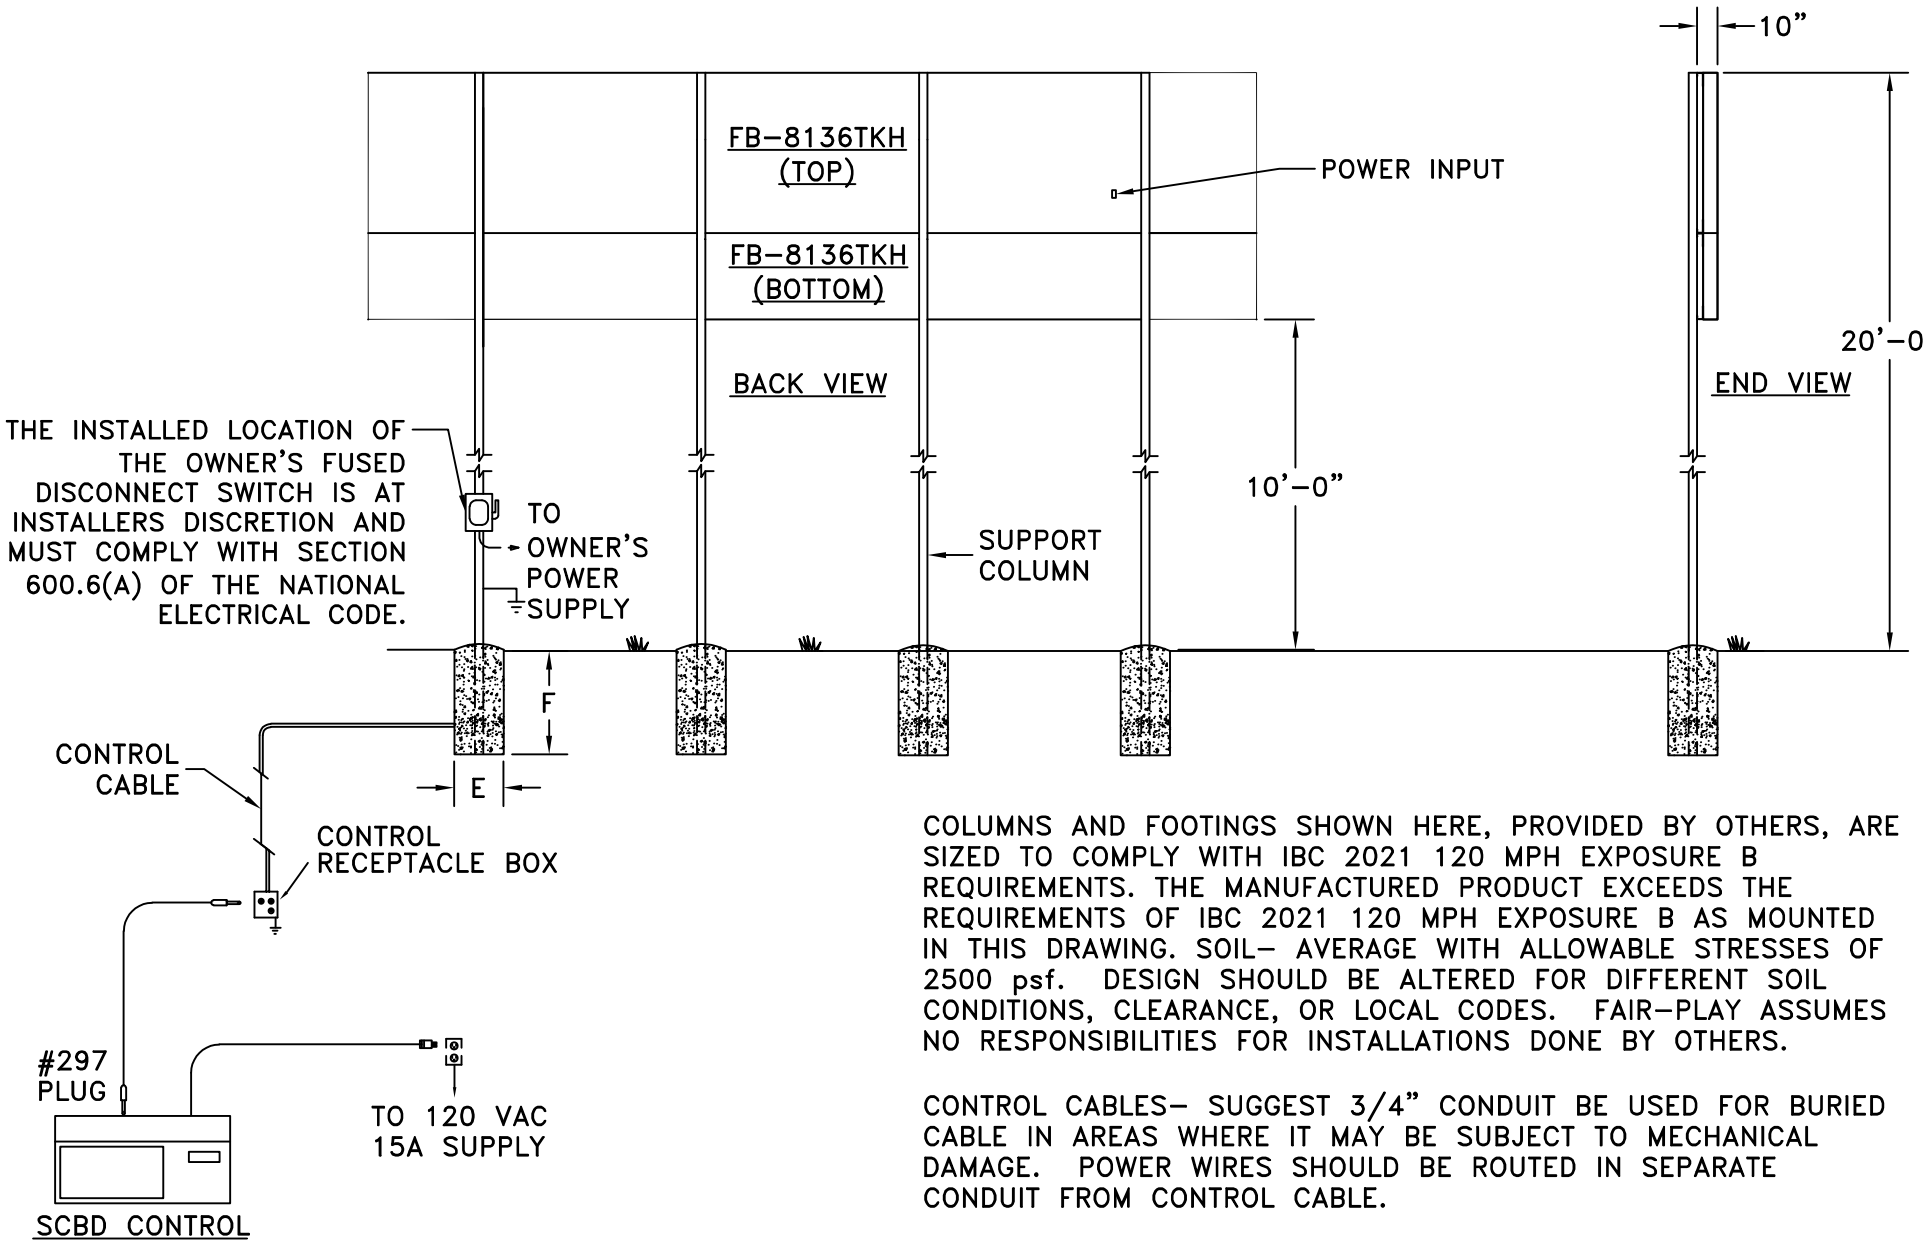

OR		ORIGINAL RELEASE		06-30-26	BEW
REV.#		CHANGE		DATE	BY

FAIR-PLAY		THIS DOCUMENT CONTAINS FAIR-PLAY PROPRIETARY INFORMATION. ANY DISCLOSURE, USE OR DUPLICATION OF THE DOCUMENT OR OF ANY INFORMATION CONTAINED THEREIN FOR OTHER THAN THE SPECIFIC PURPOSE FOR WHICH IT WAS DISCLOSED IS EXPRESSLY PROHIBITED, EXCEPT AS MAY BE OTHERWISE AGREED TO IN WRITING. COPYRIGHT 2019.	
6110 AVIATOR DRIVE HAZELWOOD, MO 63042		TITLE INSTALLATION FOR FB-8136TKH	
		DRAWN BY BEW DATE 06-30-26 SCALE 1/8"-1'-0"	
		MODEL B FB-8136TKH DWG. NO. 01-8136-177-2	