
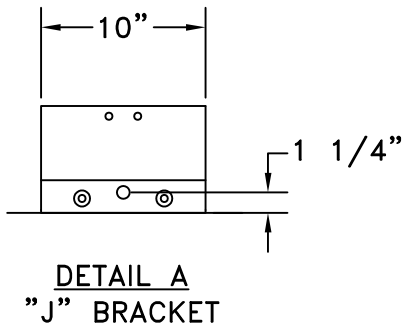
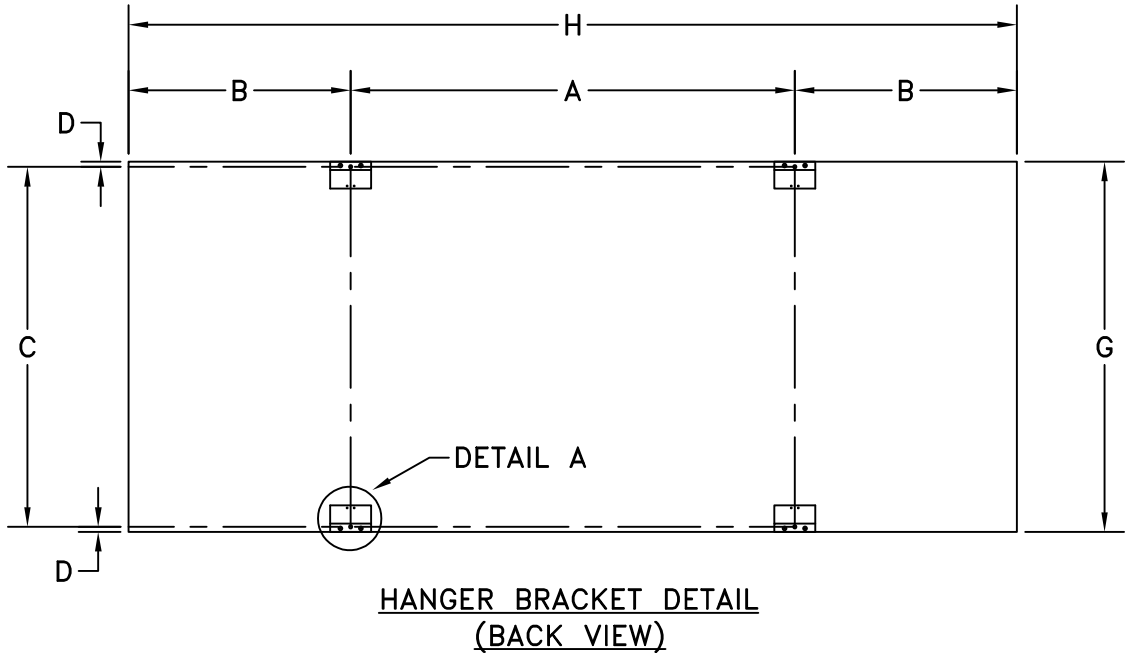


A	B	C	D	E	F	G	H	COLUMNS	POWER
9'-0"	4'-6"	7'-3 1/2"	1 1/4"	2'-6"	10'-6"	7'-6"	18'-0"	W12 X 30	REFERENCE 01-8318-105-1

DIMENSIONS

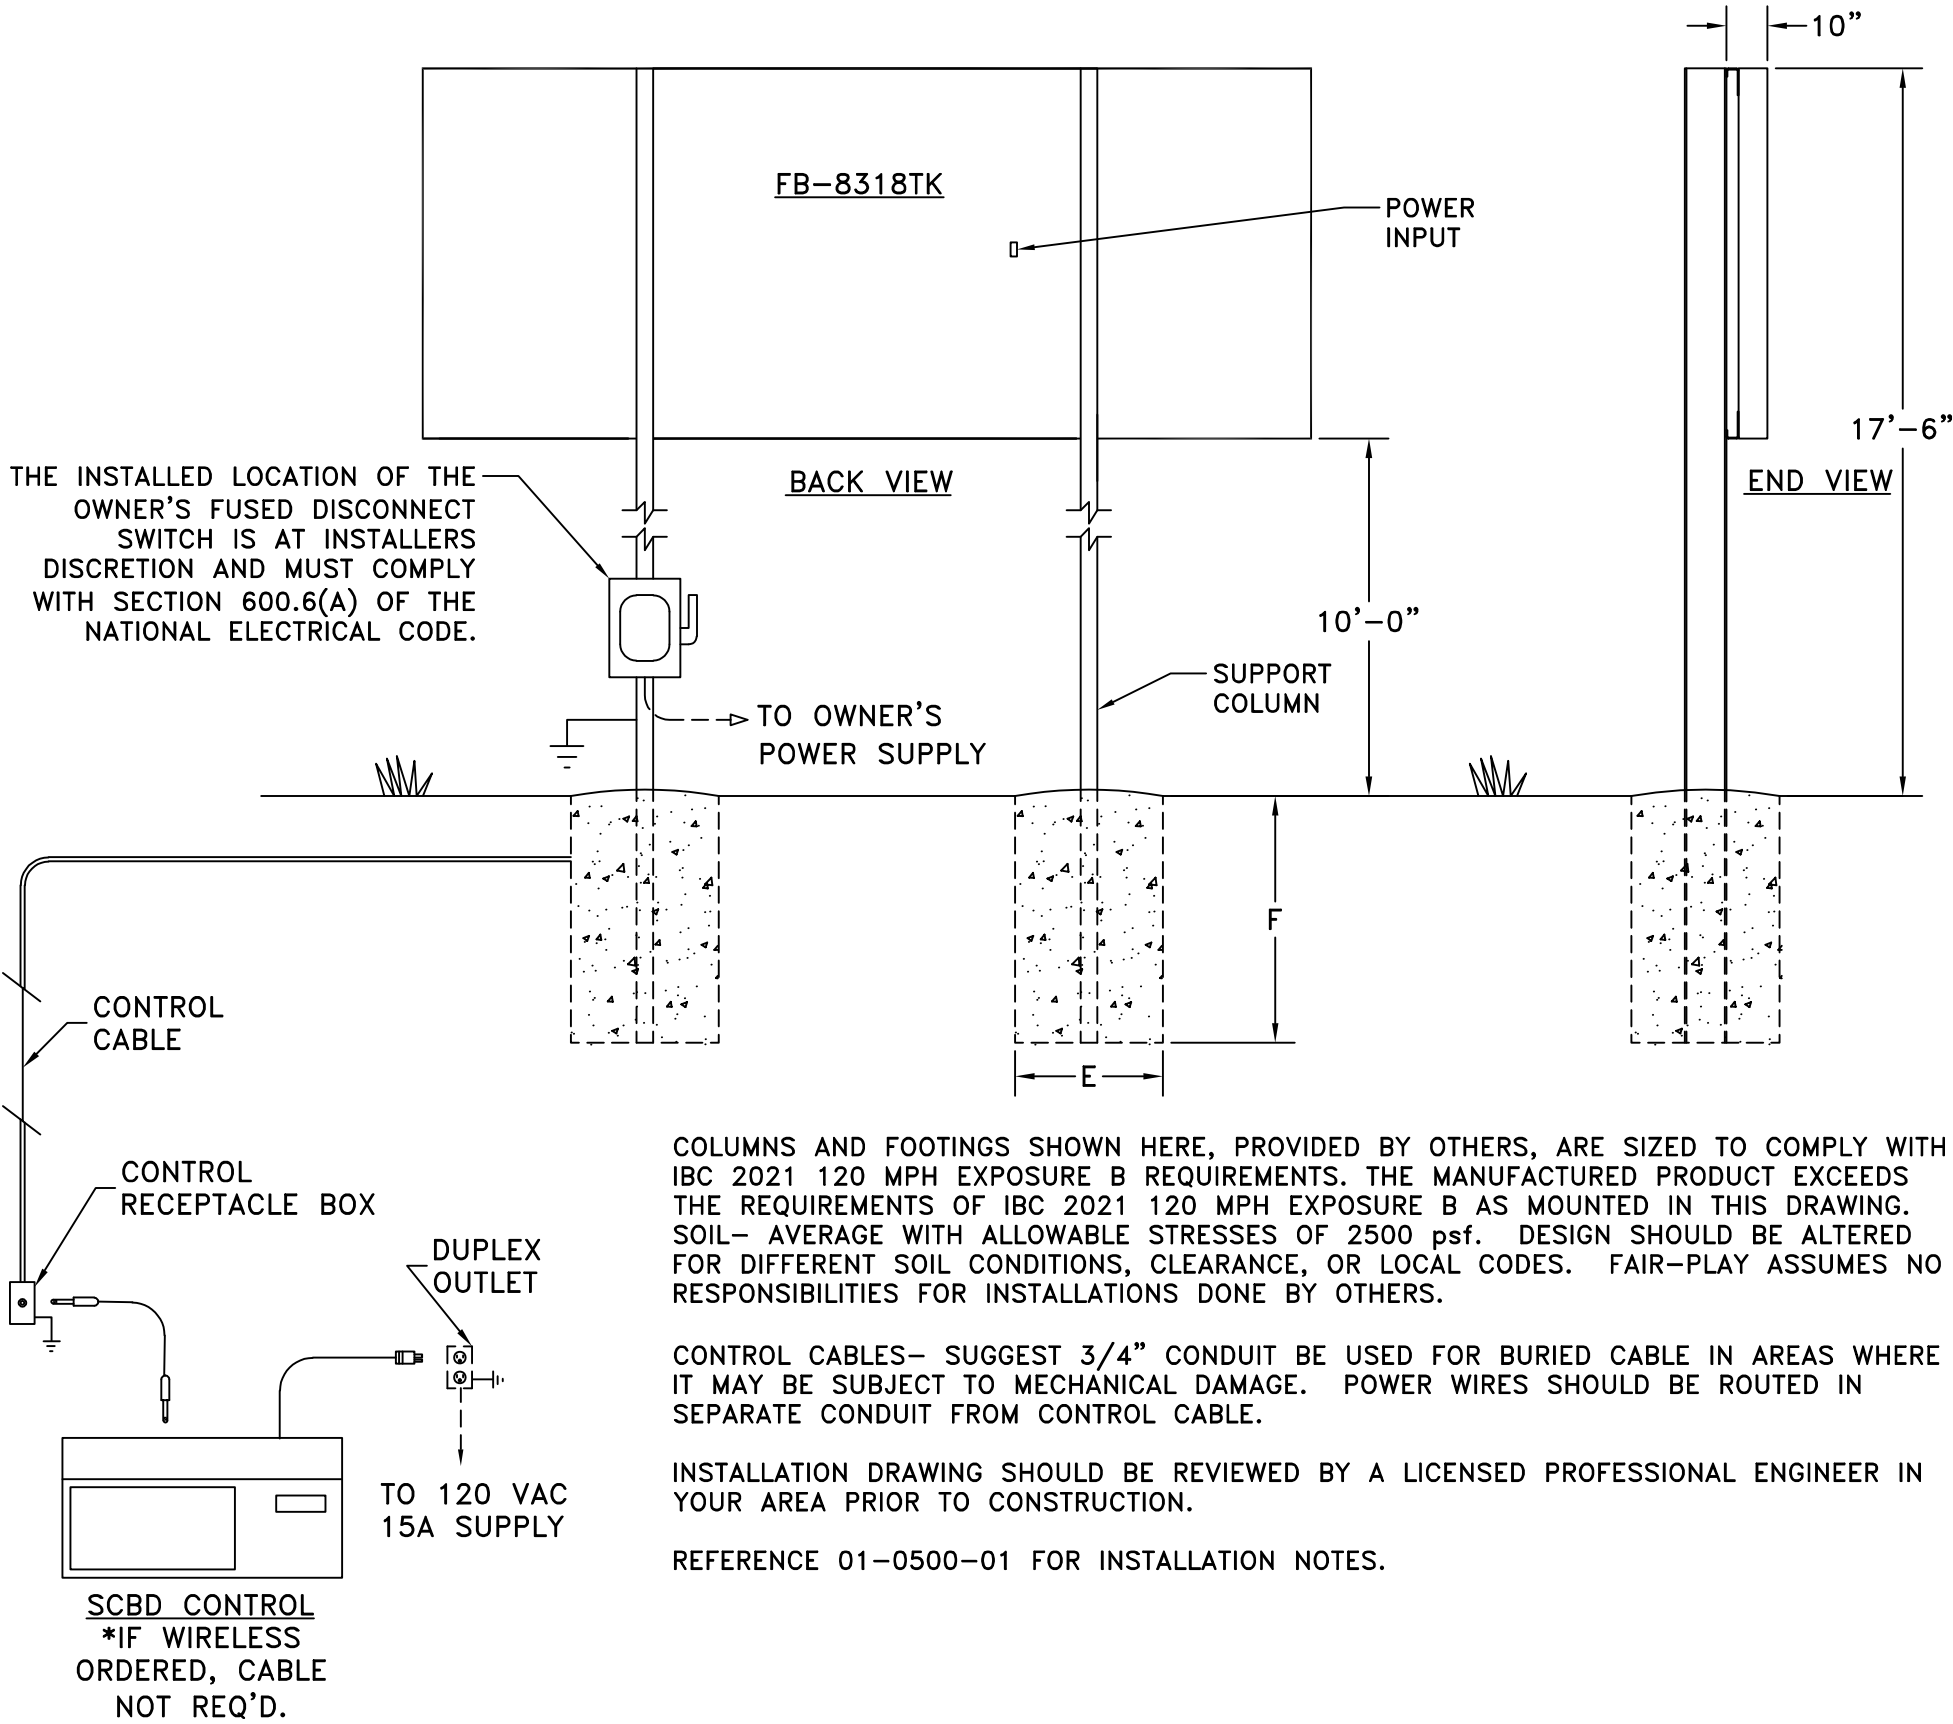

OR		ORIGINAL RELEASE		06-30-26	BEW
REV.#		CHANGE		DATE	BY

6110 AVIATOR DRIVE HAZELWOOD, MO 63042	THIS DOCUMENT CONTAINS FAIR-PLAY PROPRIETARY INFORMATION. ANY DISCLOSURE, USE OR DUPLICATION OF THE DOCUMENT OR OF ANY INFORMATION CONTAINED THEREIN FOR OTHER THAN THE SPECIFIC PURPOSE FOR WHICH IT WAS DISCLOSED IS EXPRESSLY PROHIBITED, EXCEPT AS MAY BE OTHERWISE AGREED TO IN WRITING. COPYRIGHT 2022.			
	TITLE	DRAWN BY		
	INSTALLATION FOR FB-8318TK	BEW		
	DATE	DATE		
	SCALE	06-30-26	B	MODEL
	1/4"=1'-0"			FB-8318TK
			DWG. NO.	
			01-8318-105-2	