



A	B	C	D	E	F	G	H	COLUMNS	POWER
4'-0"	2'-0"	1 1/4"	6'-3 1/2"	3'-0"	9'-6"	12'-6"	8'-0"	W12 X 35	REFERENCE 01-1508-10-1

DIMENSIONS

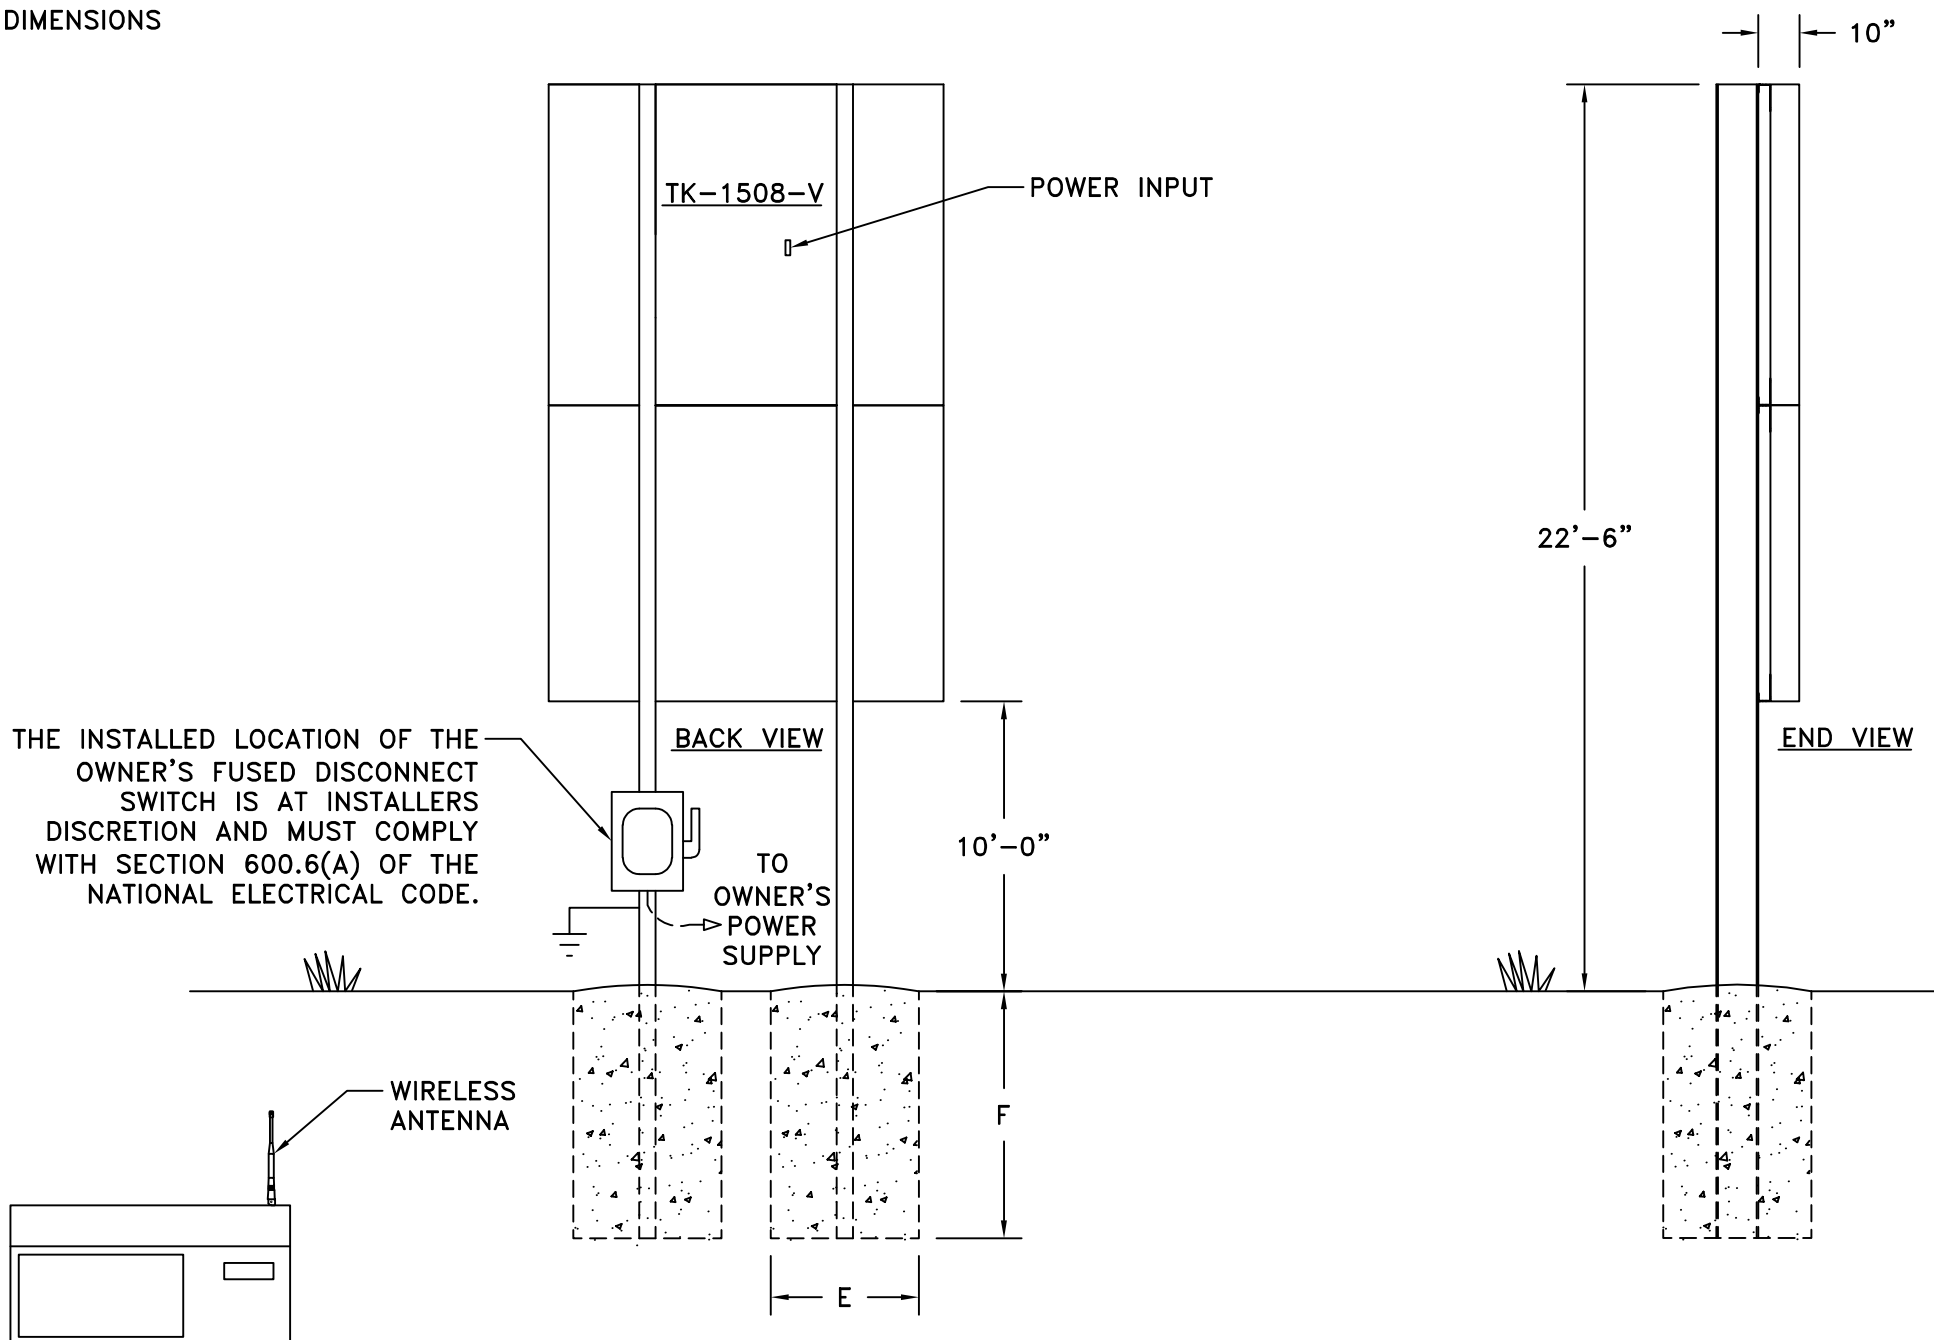

THE INSTALLED LOCATION OF THE OWNER'S FUSED DISCONNECT SWITCH IS AT INSTALLERS DISCRETION AND MUST COMPLY WITH SECTION 600.6(A) OF THE NATIONAL ELECTRICAL CODE.

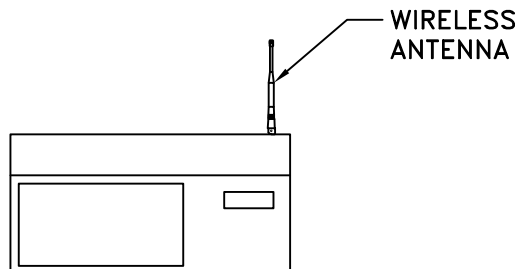


SCBD CONTROL WIRELESS SHOWN

COLUMNS AND FOOTINGS SHOWN HERE, PROVIDED BY OTHERS, ARE SIZED TO COMPLY WITH IBC 2021 120 MPH EXPOSURE B REQUIREMENTS. THE MANUFACTURED PRODUCT EXCEEDS THE REQUIREMENTS OF IBC 2021 120 MPH EXPOSURE B AS MOUNTED HERE. DESIGN SHOULD BE ALTERED FOR DIFFERENT SOIL CONDITIONS, CLEARANCE, OR LOCAL CODES. FAIR-PLAY ASSUMES NO RESPONSIBILITIES FOR INSTALLATIONS DONE BY OTHERS.


CONTROL CABLES- SUGGEST 1/2" CONDUIT BE USED FOR BURIED CABLE IN AREAS WHERE IT MAY BE SUBJECT TO MECHANICAL DAMAGE. POWER WIRES SHOULD BE ROUTED IN SEPARATE CONDUIT FROM CONTROL CABLE.

INSTALLATION DRAWING SHOULD BE REVIEWED AND APPROVED BY A LICENSED PROFESSIONAL ENGINEER IN YOUR AREA PRIOR TO CONSTRUCTION.

* REFERENCE 01-0500-01 FOR INSTALLATION NOTES.

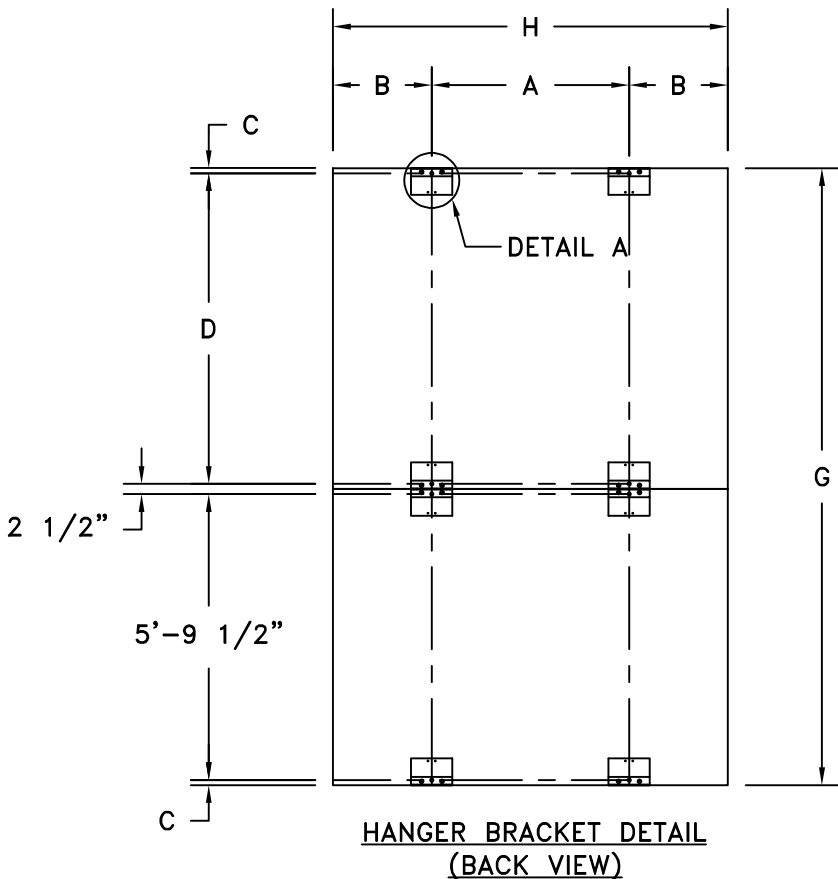

DETAIL A (2X SCALE)

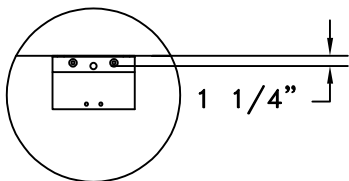

STANDARD J HANGER BRACKET

OR		ORIGINAL RELEASE		07-02-26	BEW
REV.#		CHANGE		DATE	BY

CUSTOMER APPROVAL:		MY SIGNATURE BELOW SIGNIFIES MY APPROVAL TO PROCEED WITH THE DESIGN WORK SPECIFIED HEREIN AND ACKNOWLEDGEMENT THAT I HAVE RECEIVED AND READ THE INSTALLATION SPECIFICATIONS CONTAINED IN FAIR-PLAY DOCUMENT NO. 01-0500-01. CONSULT YOUR FAIR-PLAY SALES ASSOCIATE IF YOU SHOULD HAVE ANY QUESTIONS OR REQUIRE ANY CHANGES TO THIS DOCUMENT.			
PROJECT:		SIGNATURE:		DATE:	
REFERENCE #:		PRINT NAME:			

FAIR-PLAY	THIS DOCUMENT CONTAINS FAIR-PLAY PROPRIETARY INFORMATION. ANY DISCLOSURE, USE OR DUPLICATION OF THE DOCUMENT OR OF ANY INFORMATION CONTAINED THEREIN FOR OTHER THAN THE SPECIFIC PURPOSE FOR WHICH IT WAS DISCLOSED IS EXPRESSLY PROHIBITED, EXCEPT AS MAY BE OTHERWISE AGREED TO IN WRITING. COPYRIGHT 2019.				
	TITLE		DRAWN BY	MODEL	
	INSTALLATION FOR TK-1508-V		BEW	TK-1508-V	
			DATE		
6110 AVIATOR DRIVE HAZELWOOD, MO 63042		07-02-26		DWG. NO.	
		SCALE		01-1508-10-2	
		1/4"=1'-0"			